



Contents

1.	Exploded Isometric
2.	White Model
3.	Figure Ground Plan 1:1000
4.	Life of Braid Burn
5.	Plan Floor -1, 1:140
6.	Plan Floor 0, 1:140
7.	Plan Floor 1, 1:140
8.	Plan Floor 2, 1:140
9.	Plan Floor 3, 1:140
10.	Plan Floor 4, 1:140
11.	Section Thick Reservoir Living, 1:140
12.	Section Thin Flow, 1:140
13.	Large Block Breakdown
14.	Section, 1:140
15.	Ocean Swash Section, 1:140
16.	Model - Revealing and Reveling in Light
17.	SW Elevation, 1:140
18.	NW Elevation, 1:140
19.	NE Elevation, 1:140
20.	SE Elevation, 1:140
21.	Model Views
22.	Water Memories
23.	Living with Water
24.	Centre of the Pottery Museum
25.	Sketches
26.	Exploded Isometric of the Small Block, 1:500
27.	Exploded Isometric of the Five Town Houses, 1:500
28.	Exploded Isometric

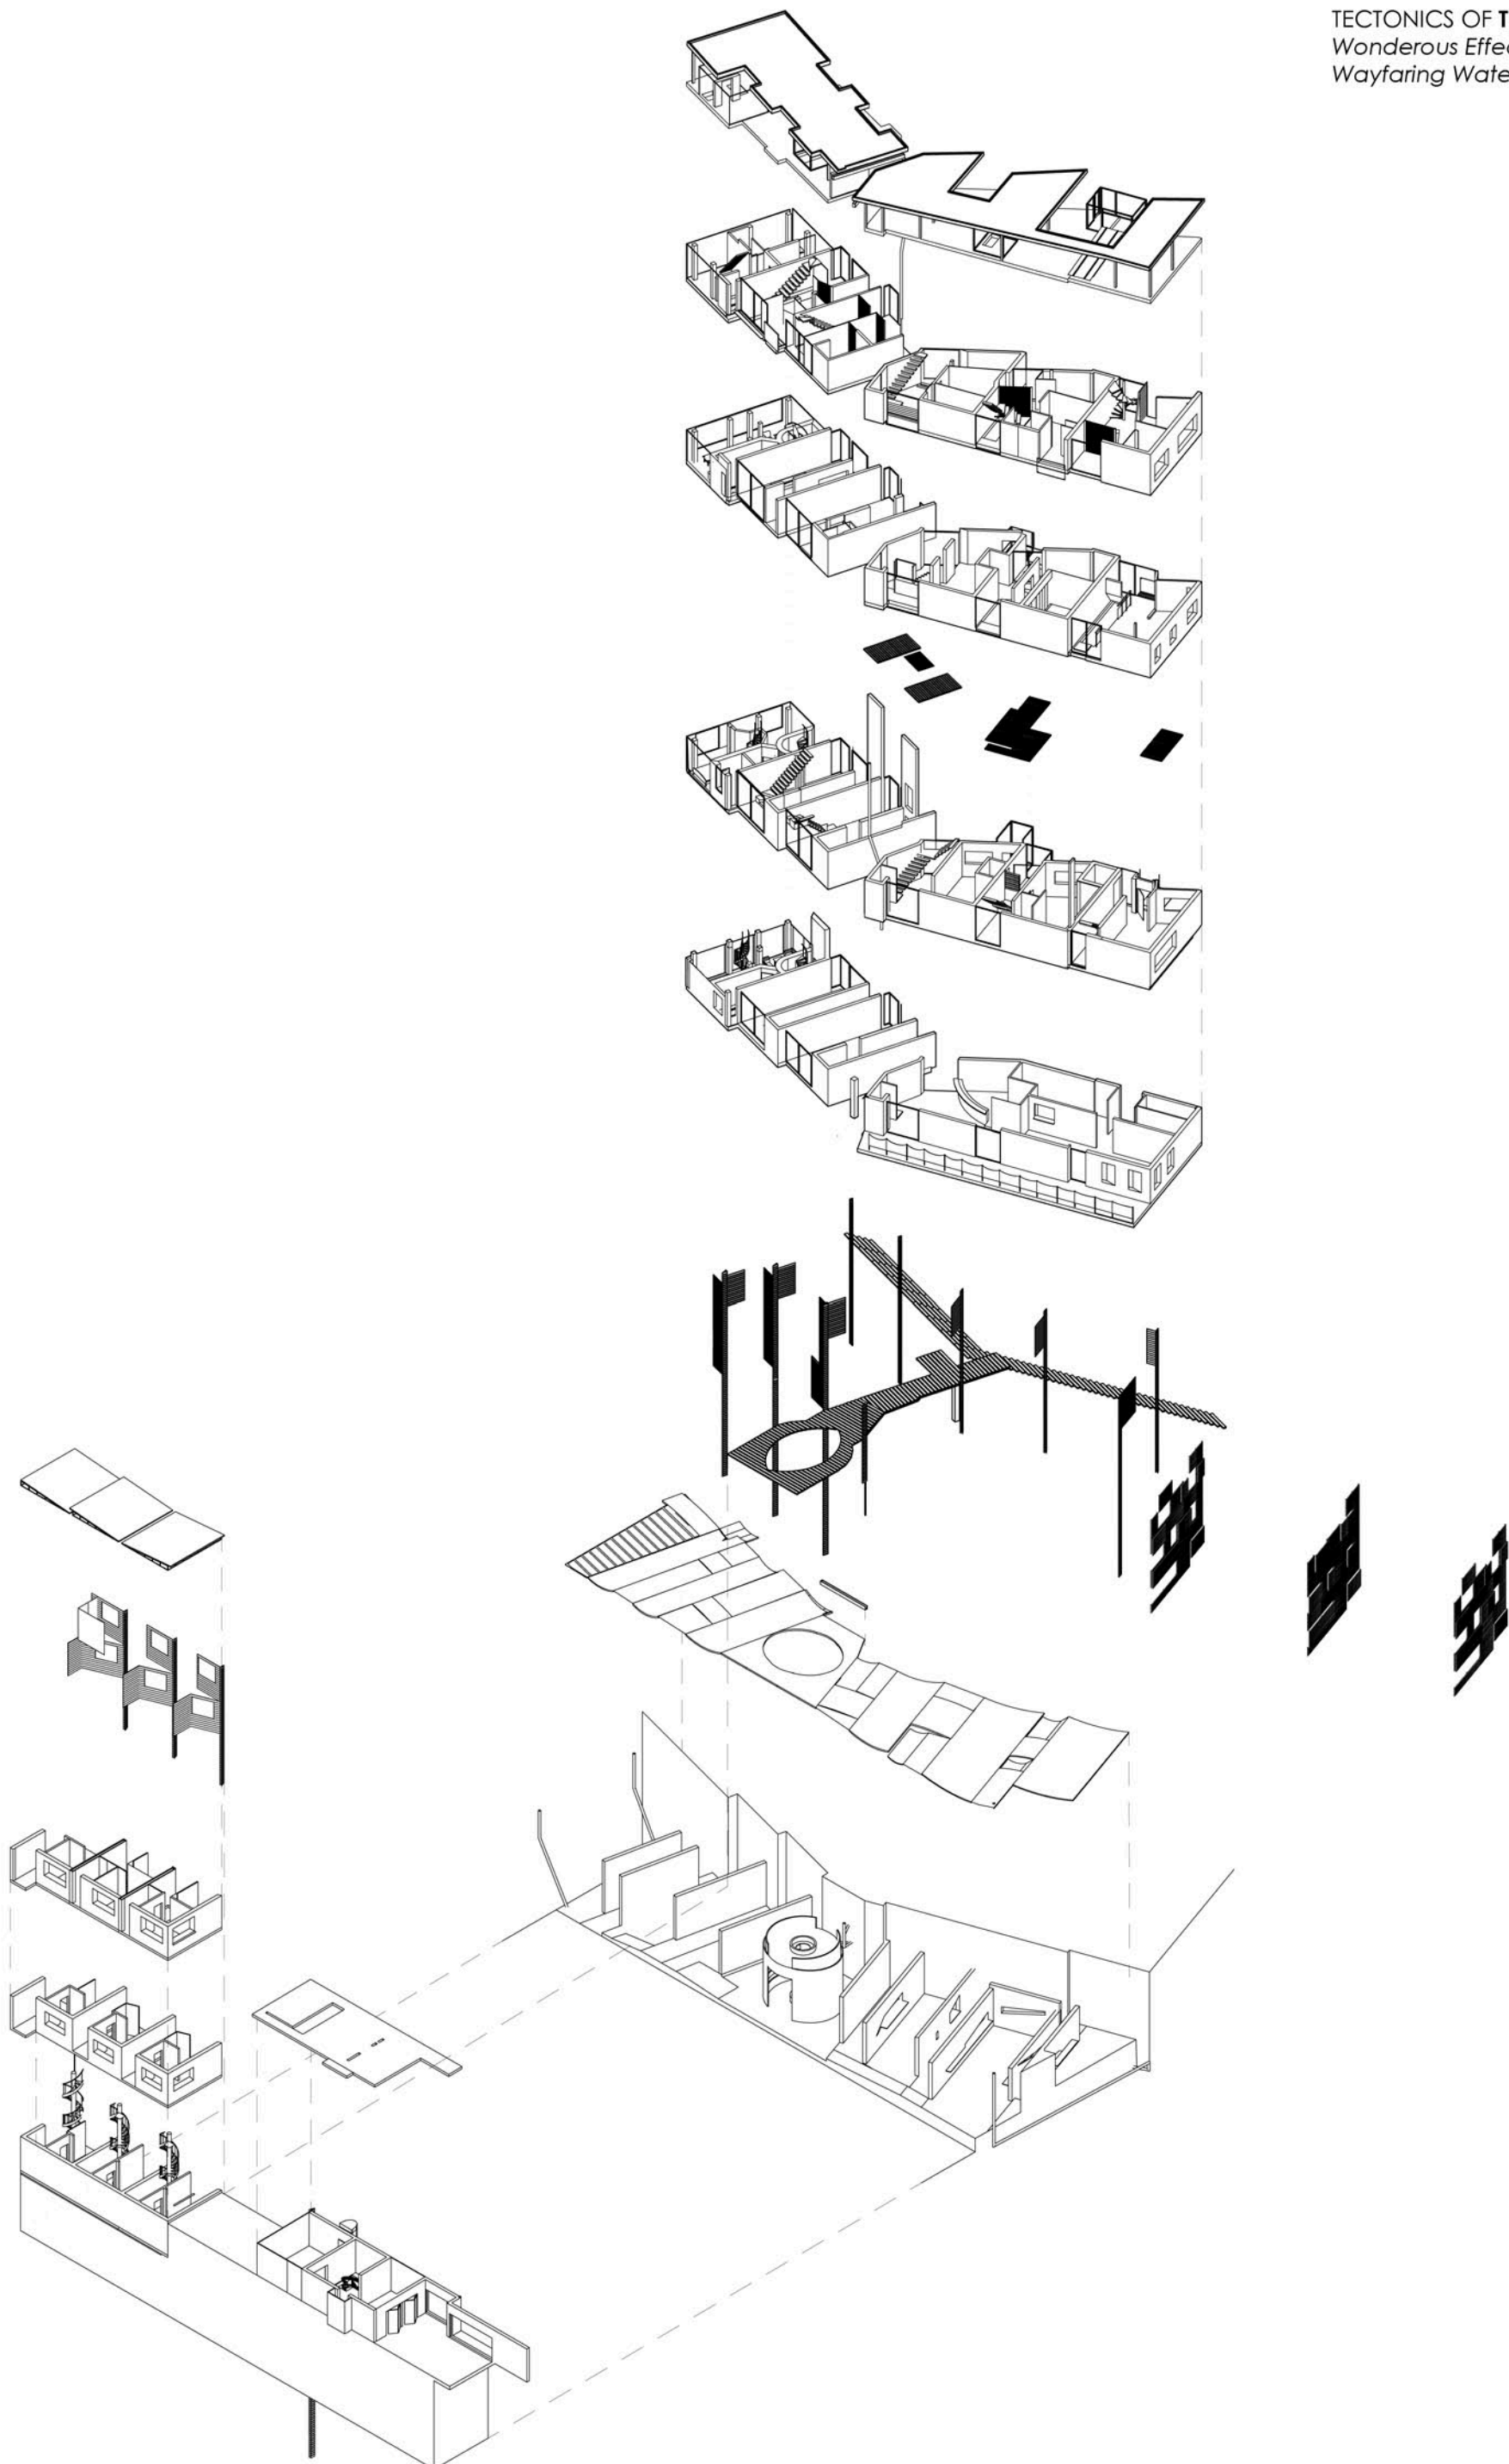


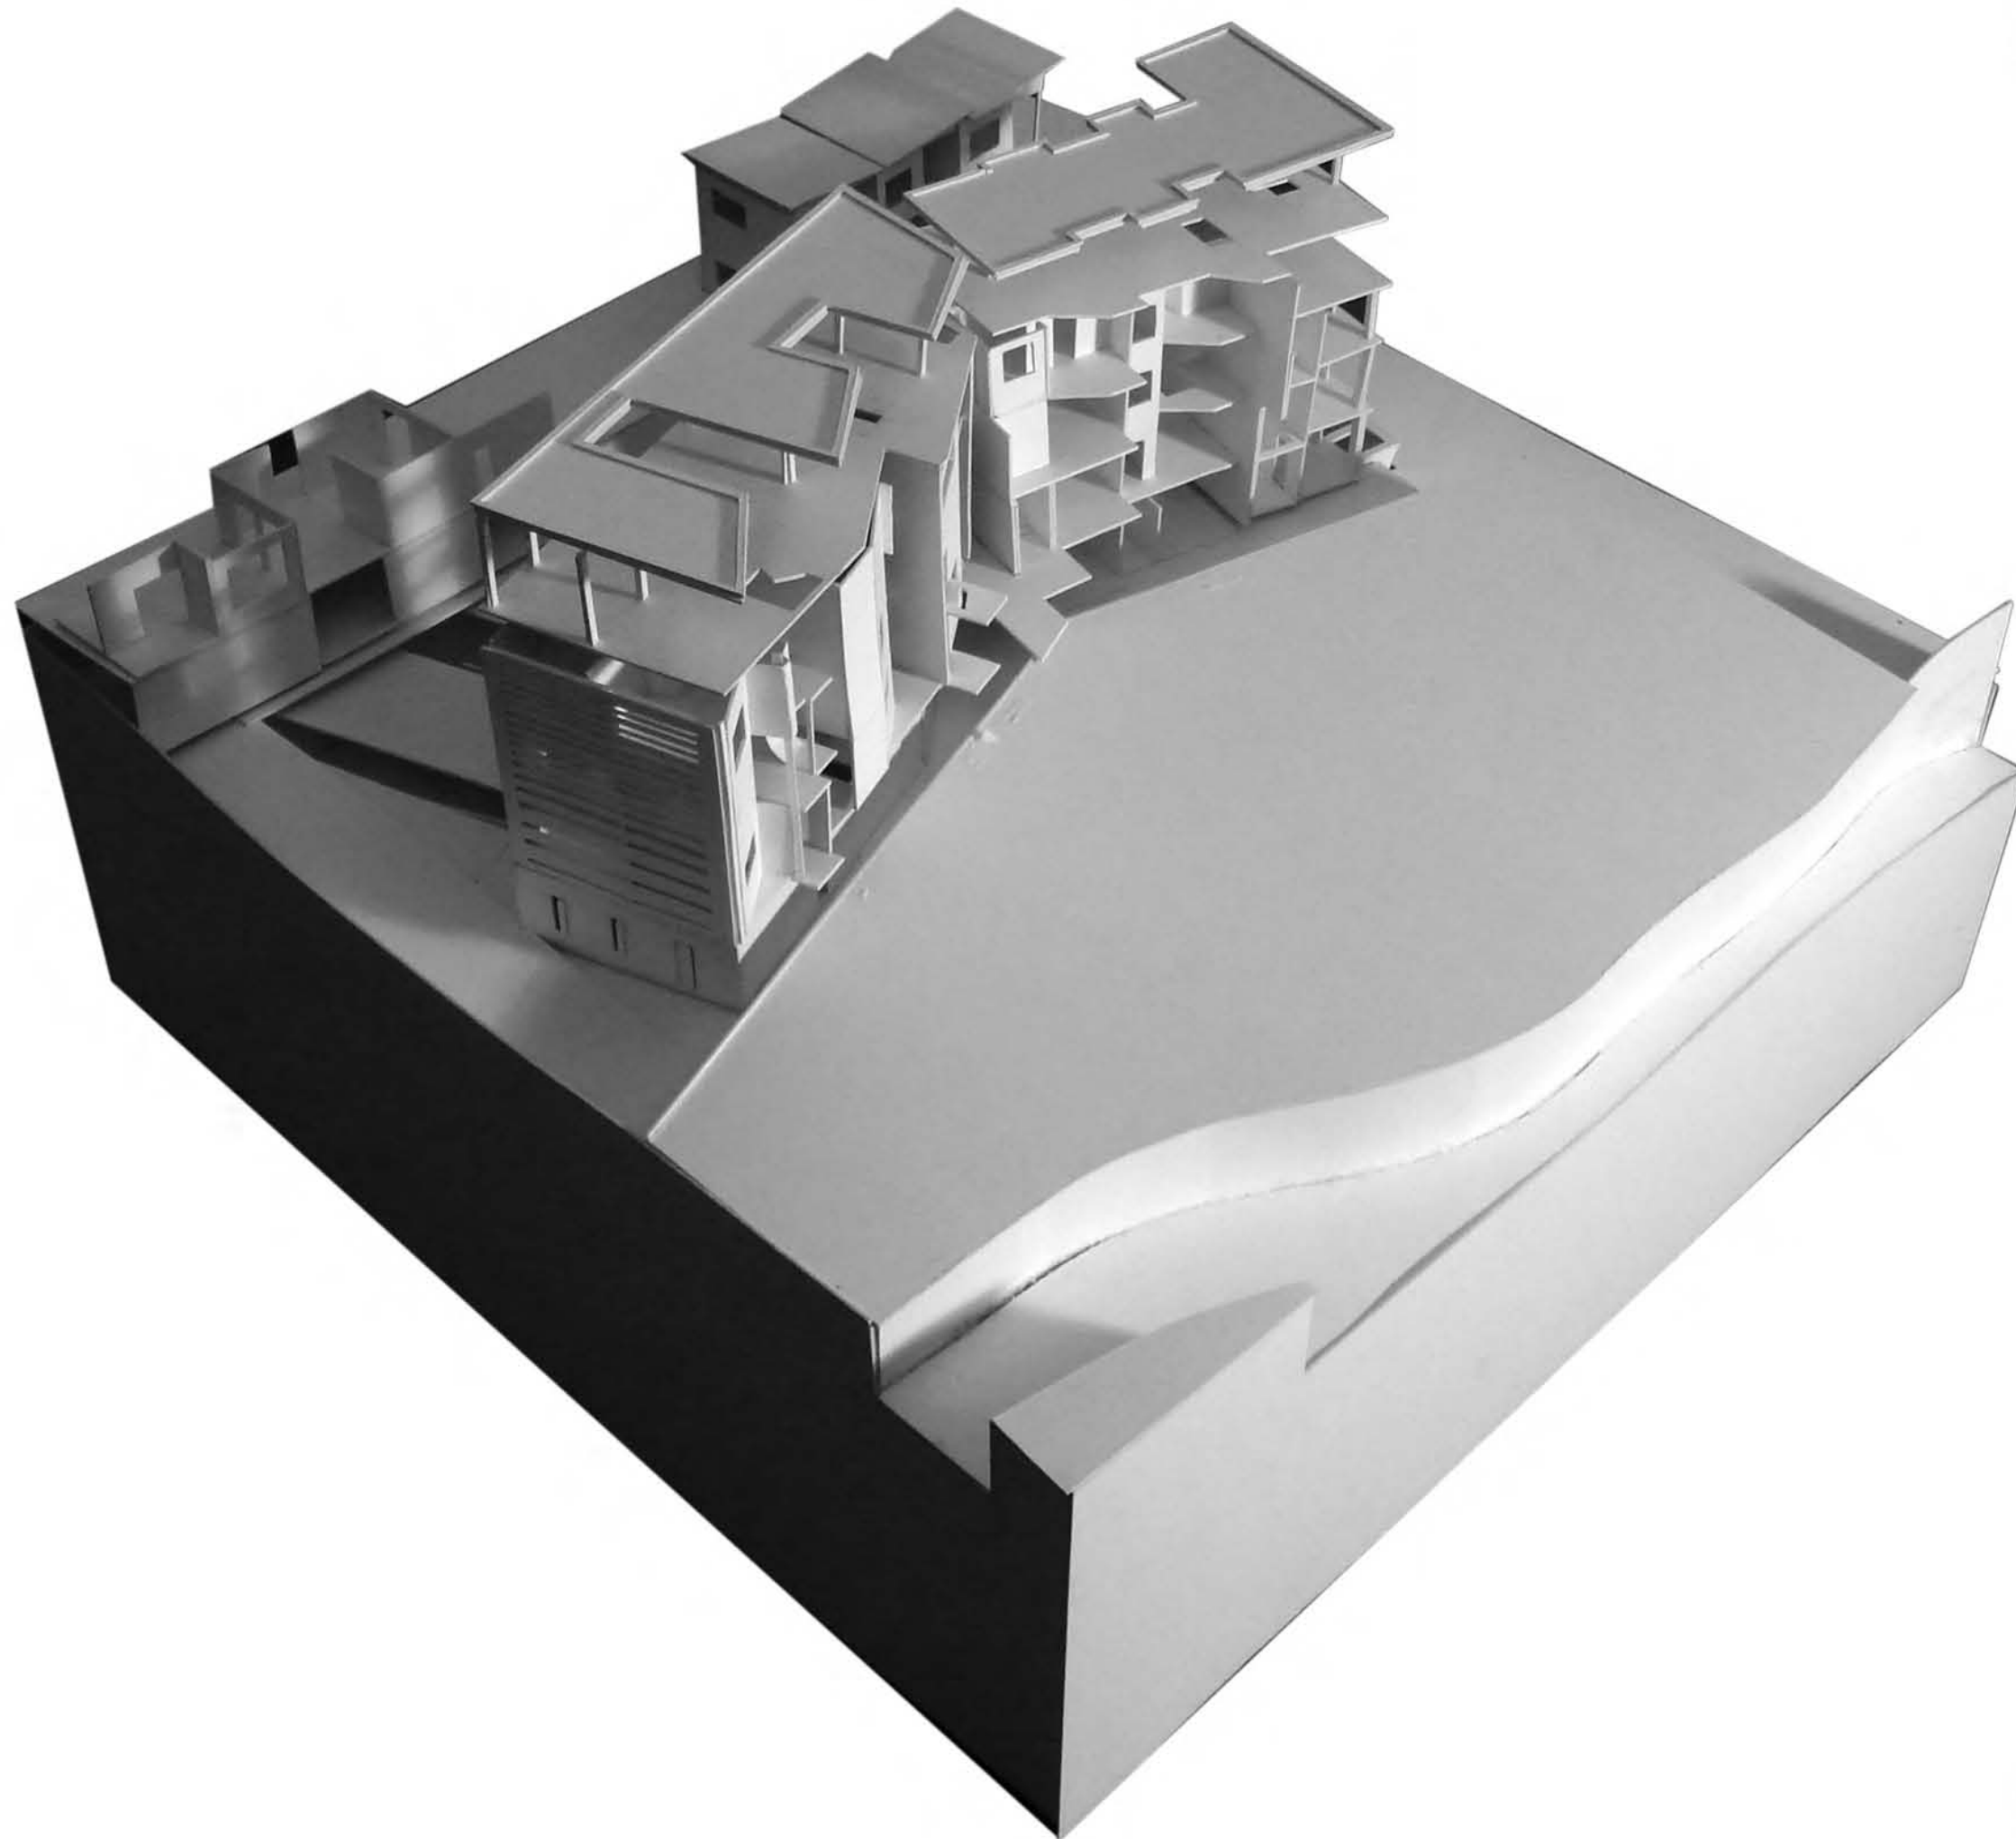



TECTONICS OF **THICK** AND **THIN**
Wonderous Effects of Wayfaring Water




Figure Ground Plan 1:1000
T+T.V3.3/28.SST

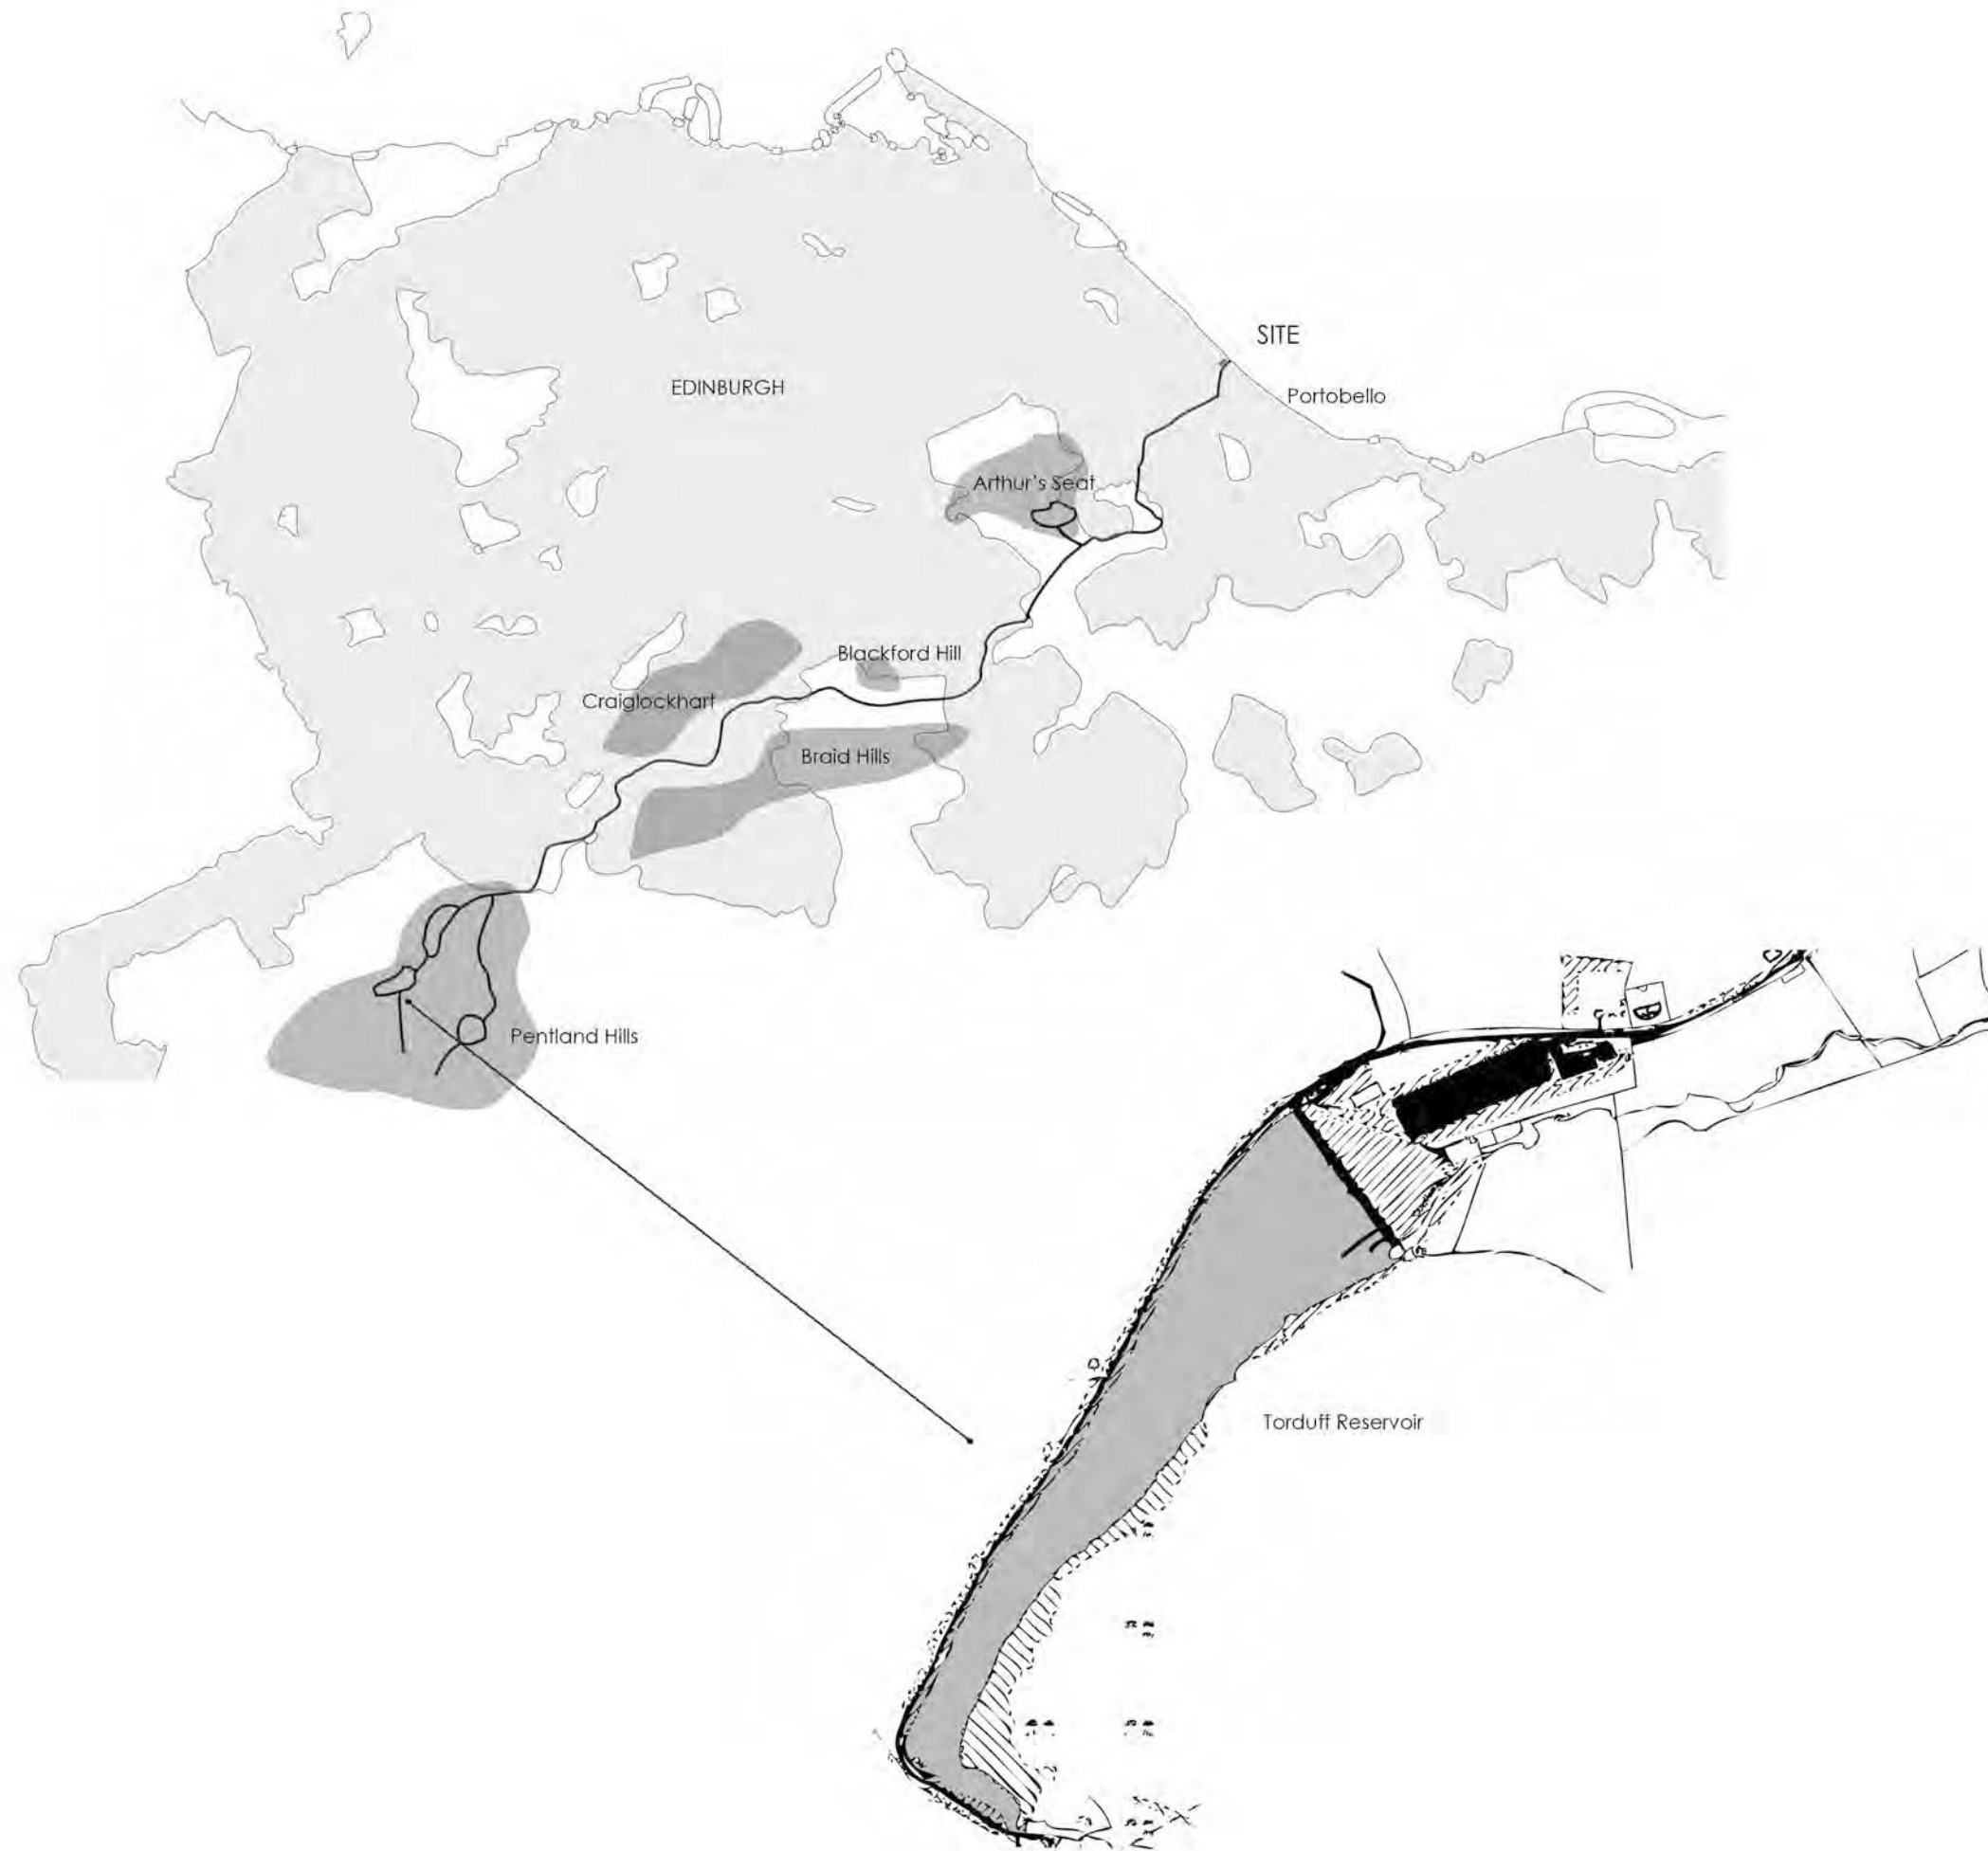

Wayfarer
[Journeying, travelling; an instance of this.]

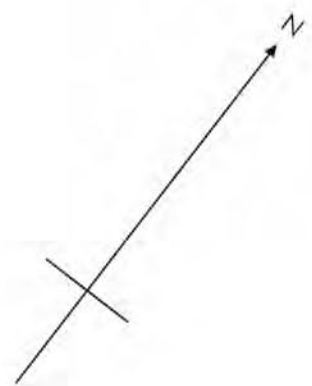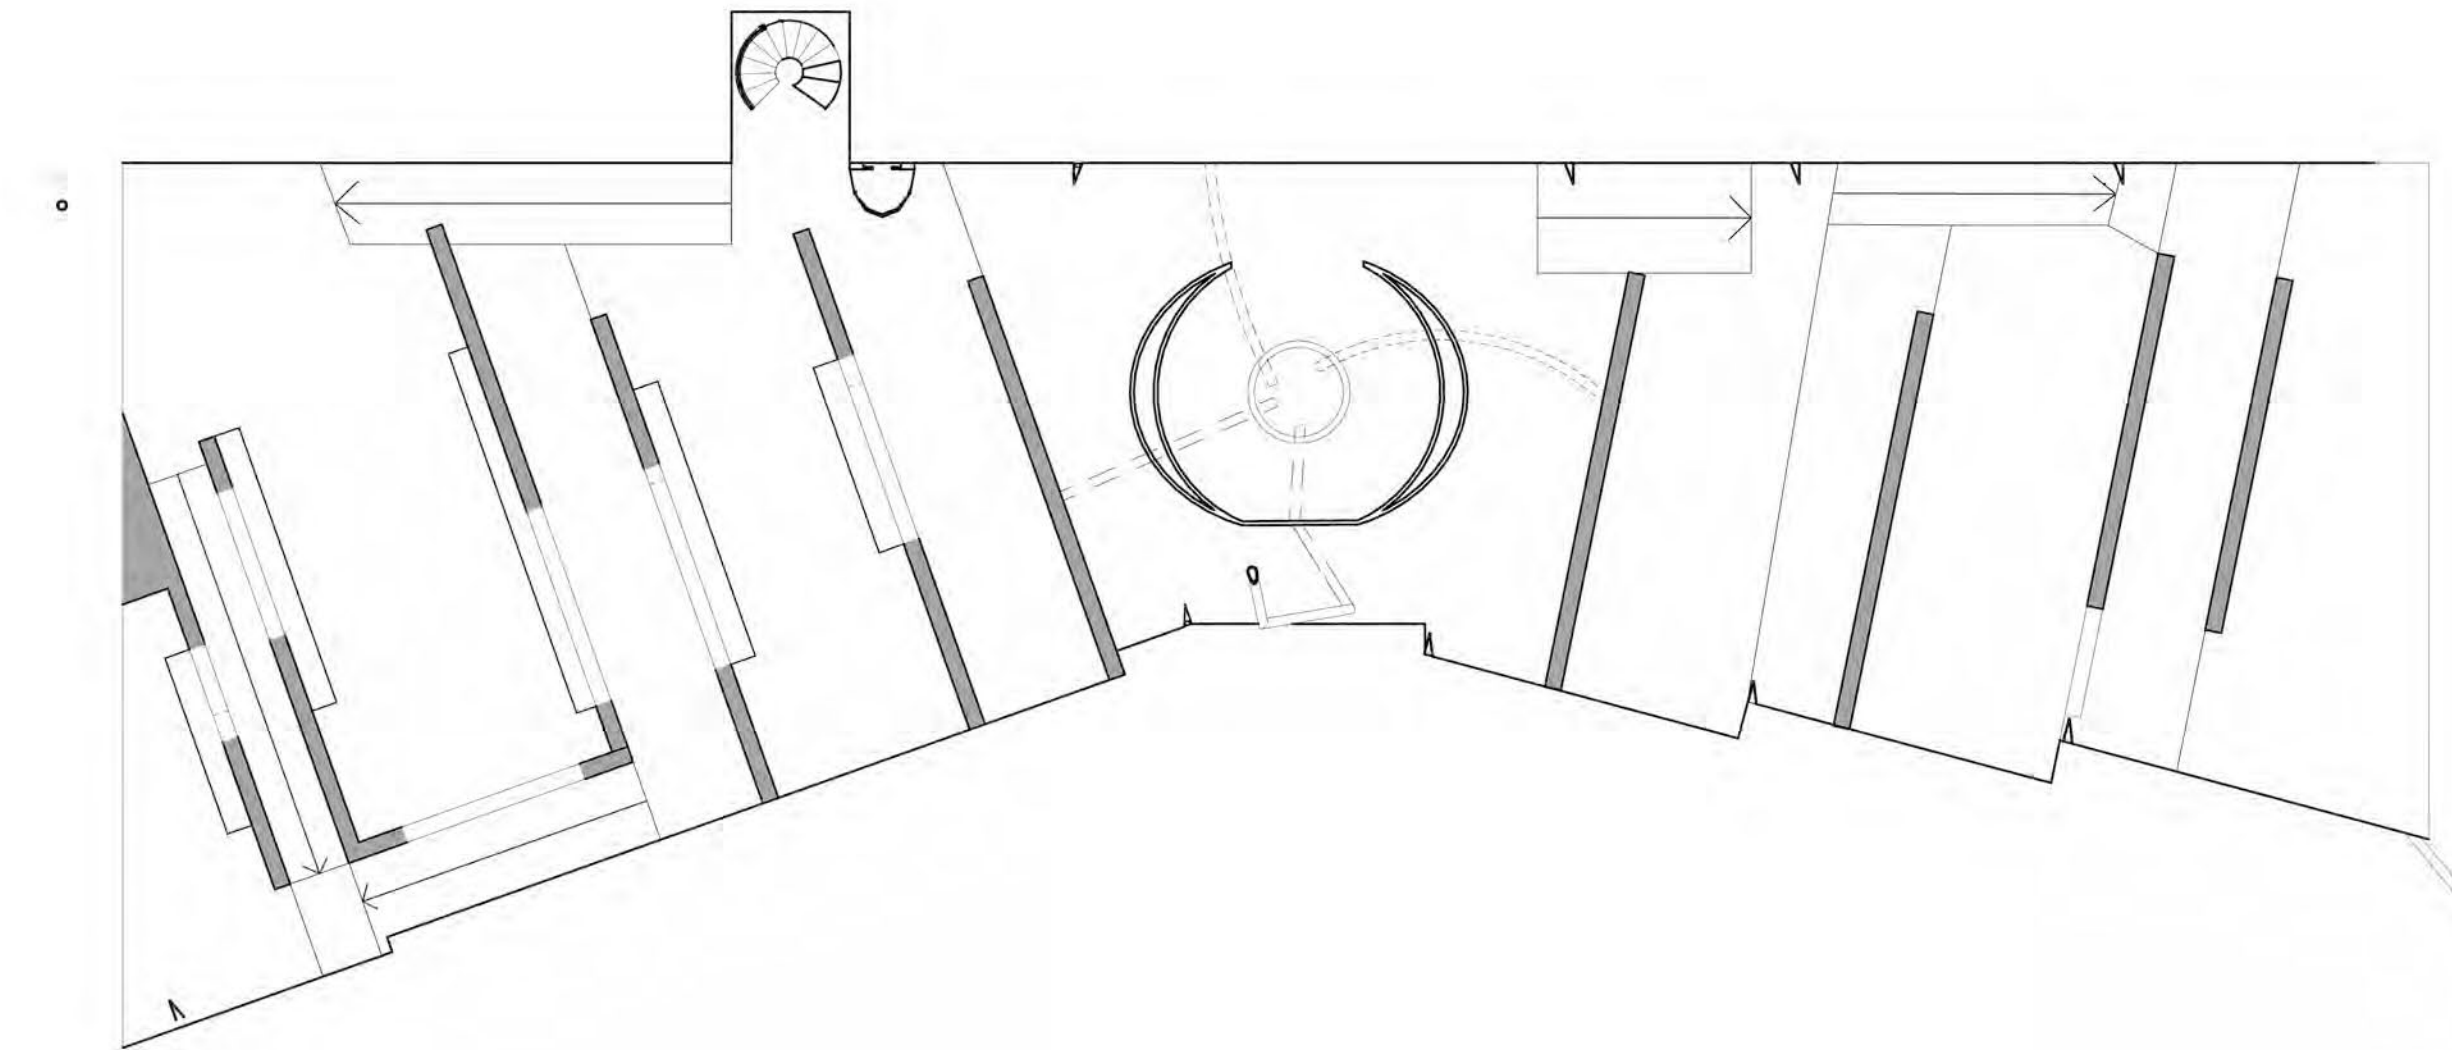


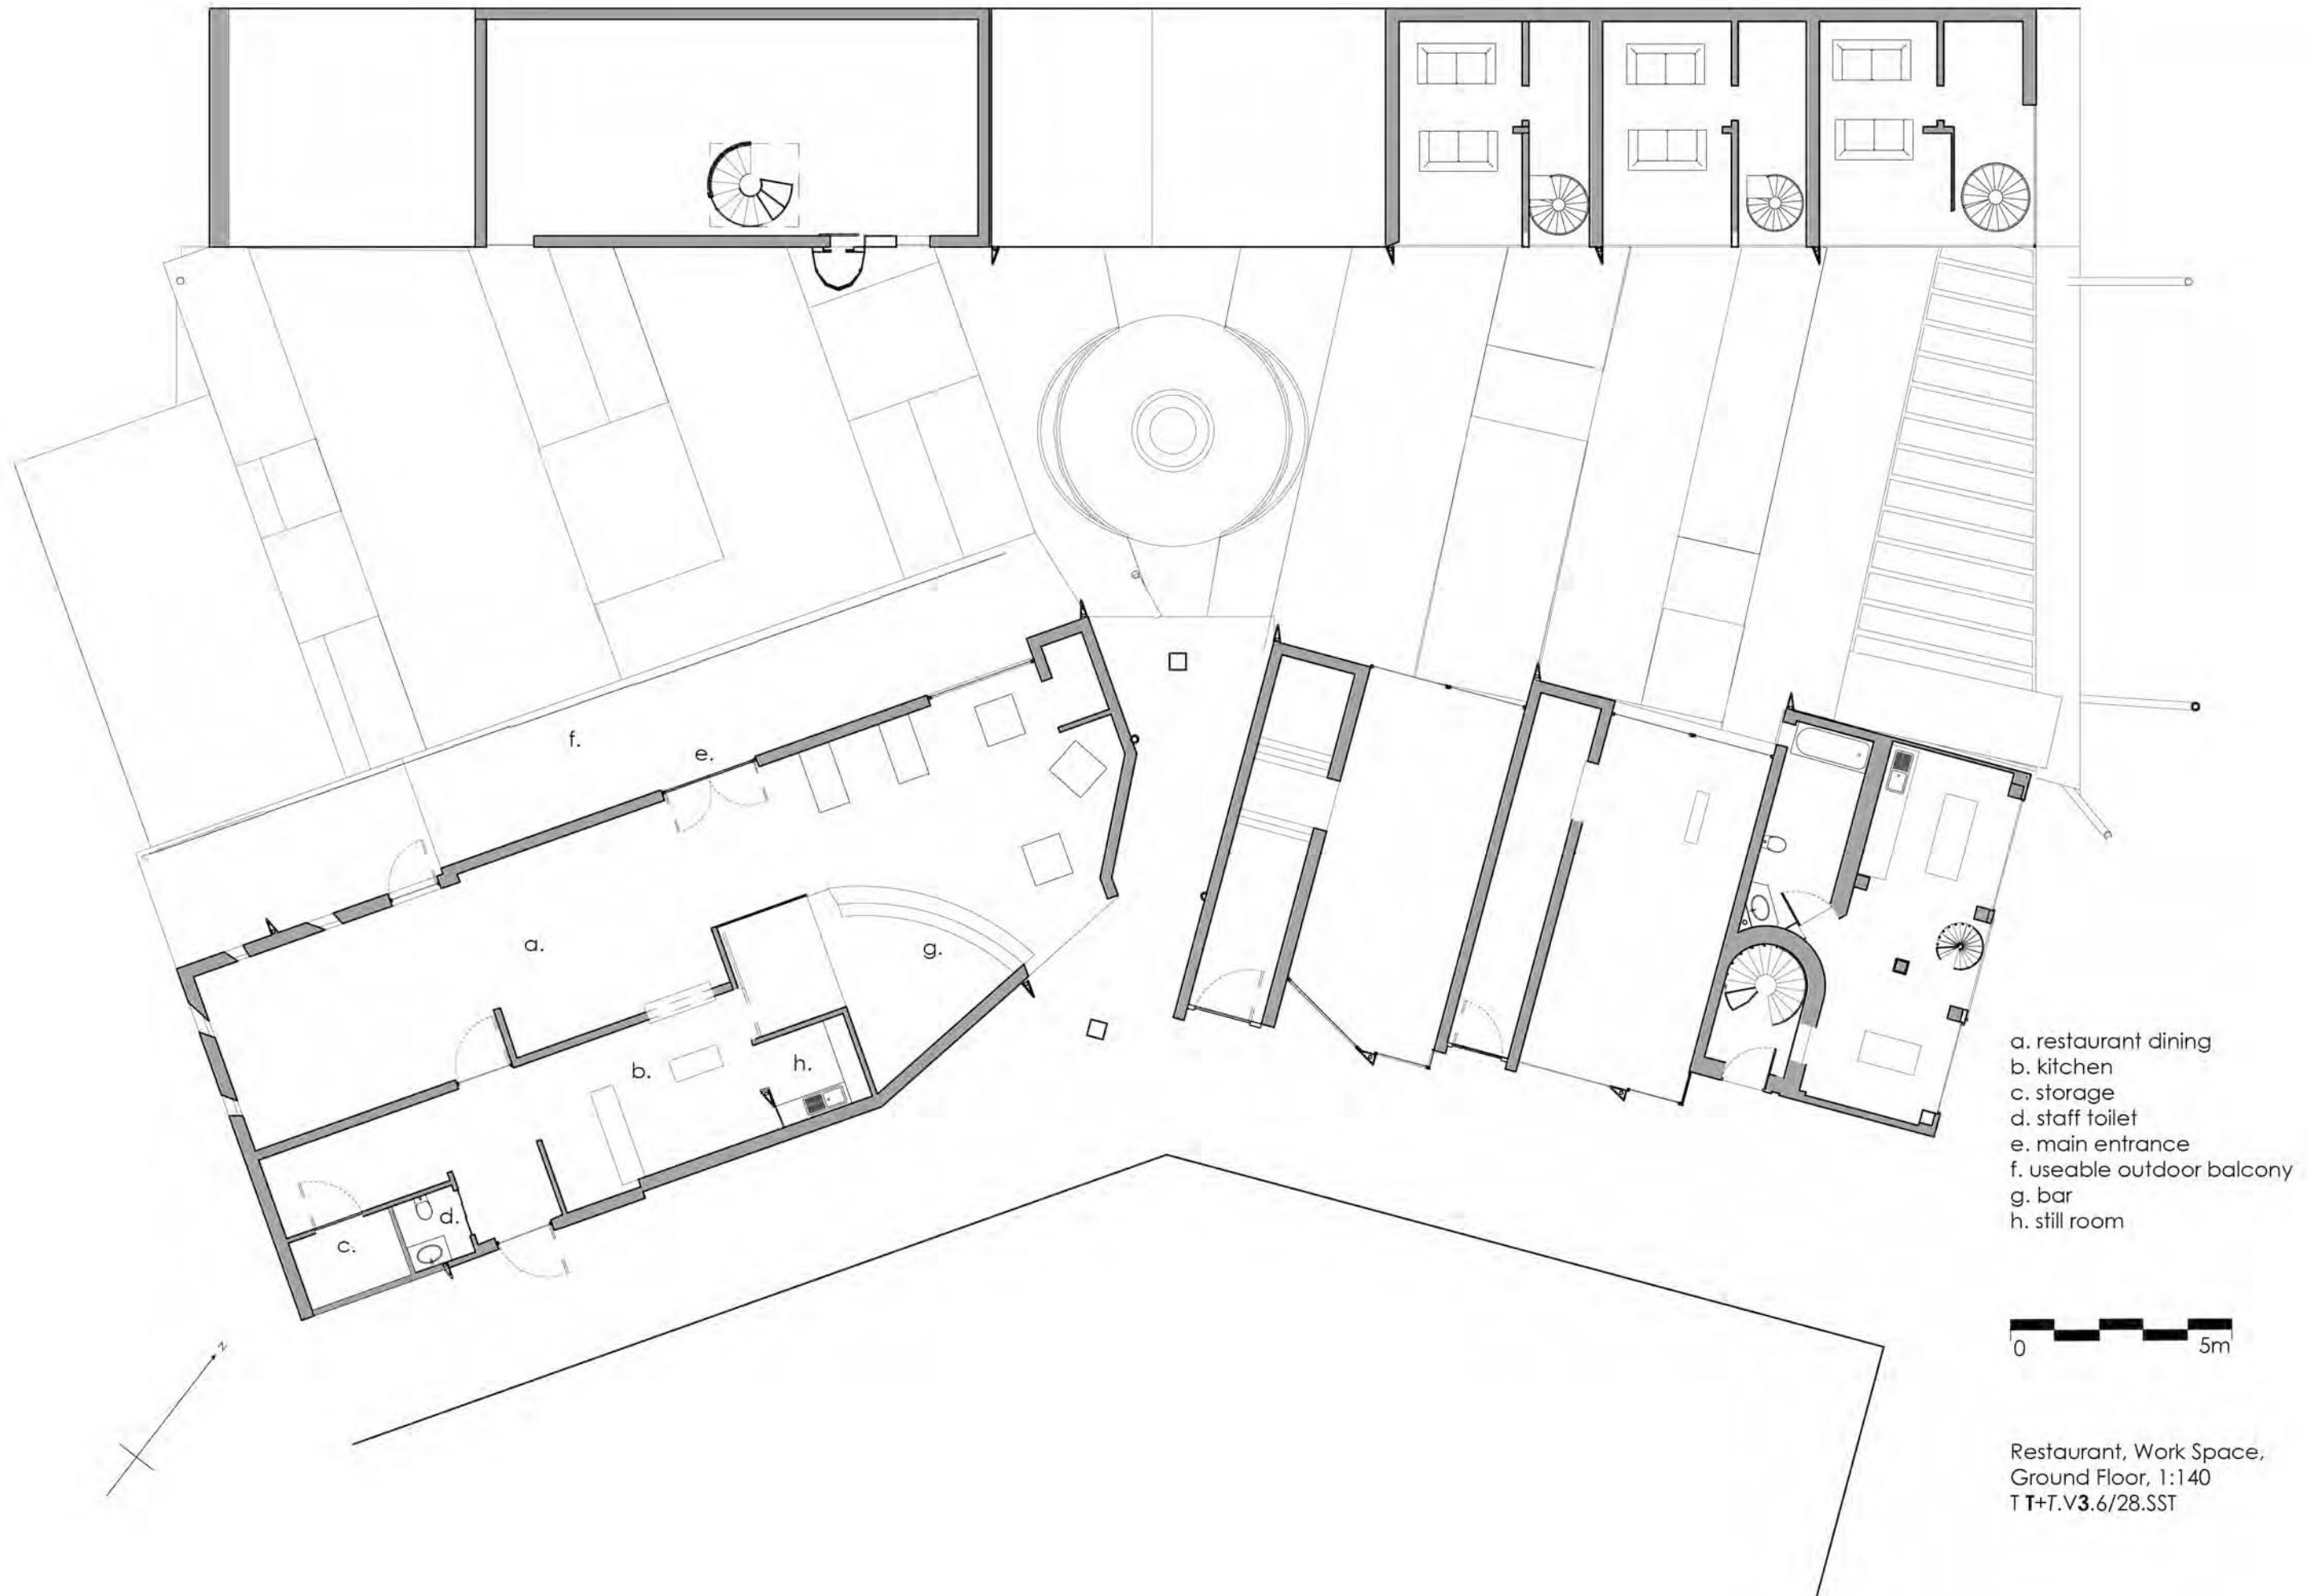





- a. restaurant dining
- b. kitchen
- c. storage
- d. staff toilet
- e. main entrance
- f. useable outdoor balcony
- g. bar
- h. still room






Restaurant, Work Space,
Ground Floor, 1:140
T+T.V3.6/28.SST

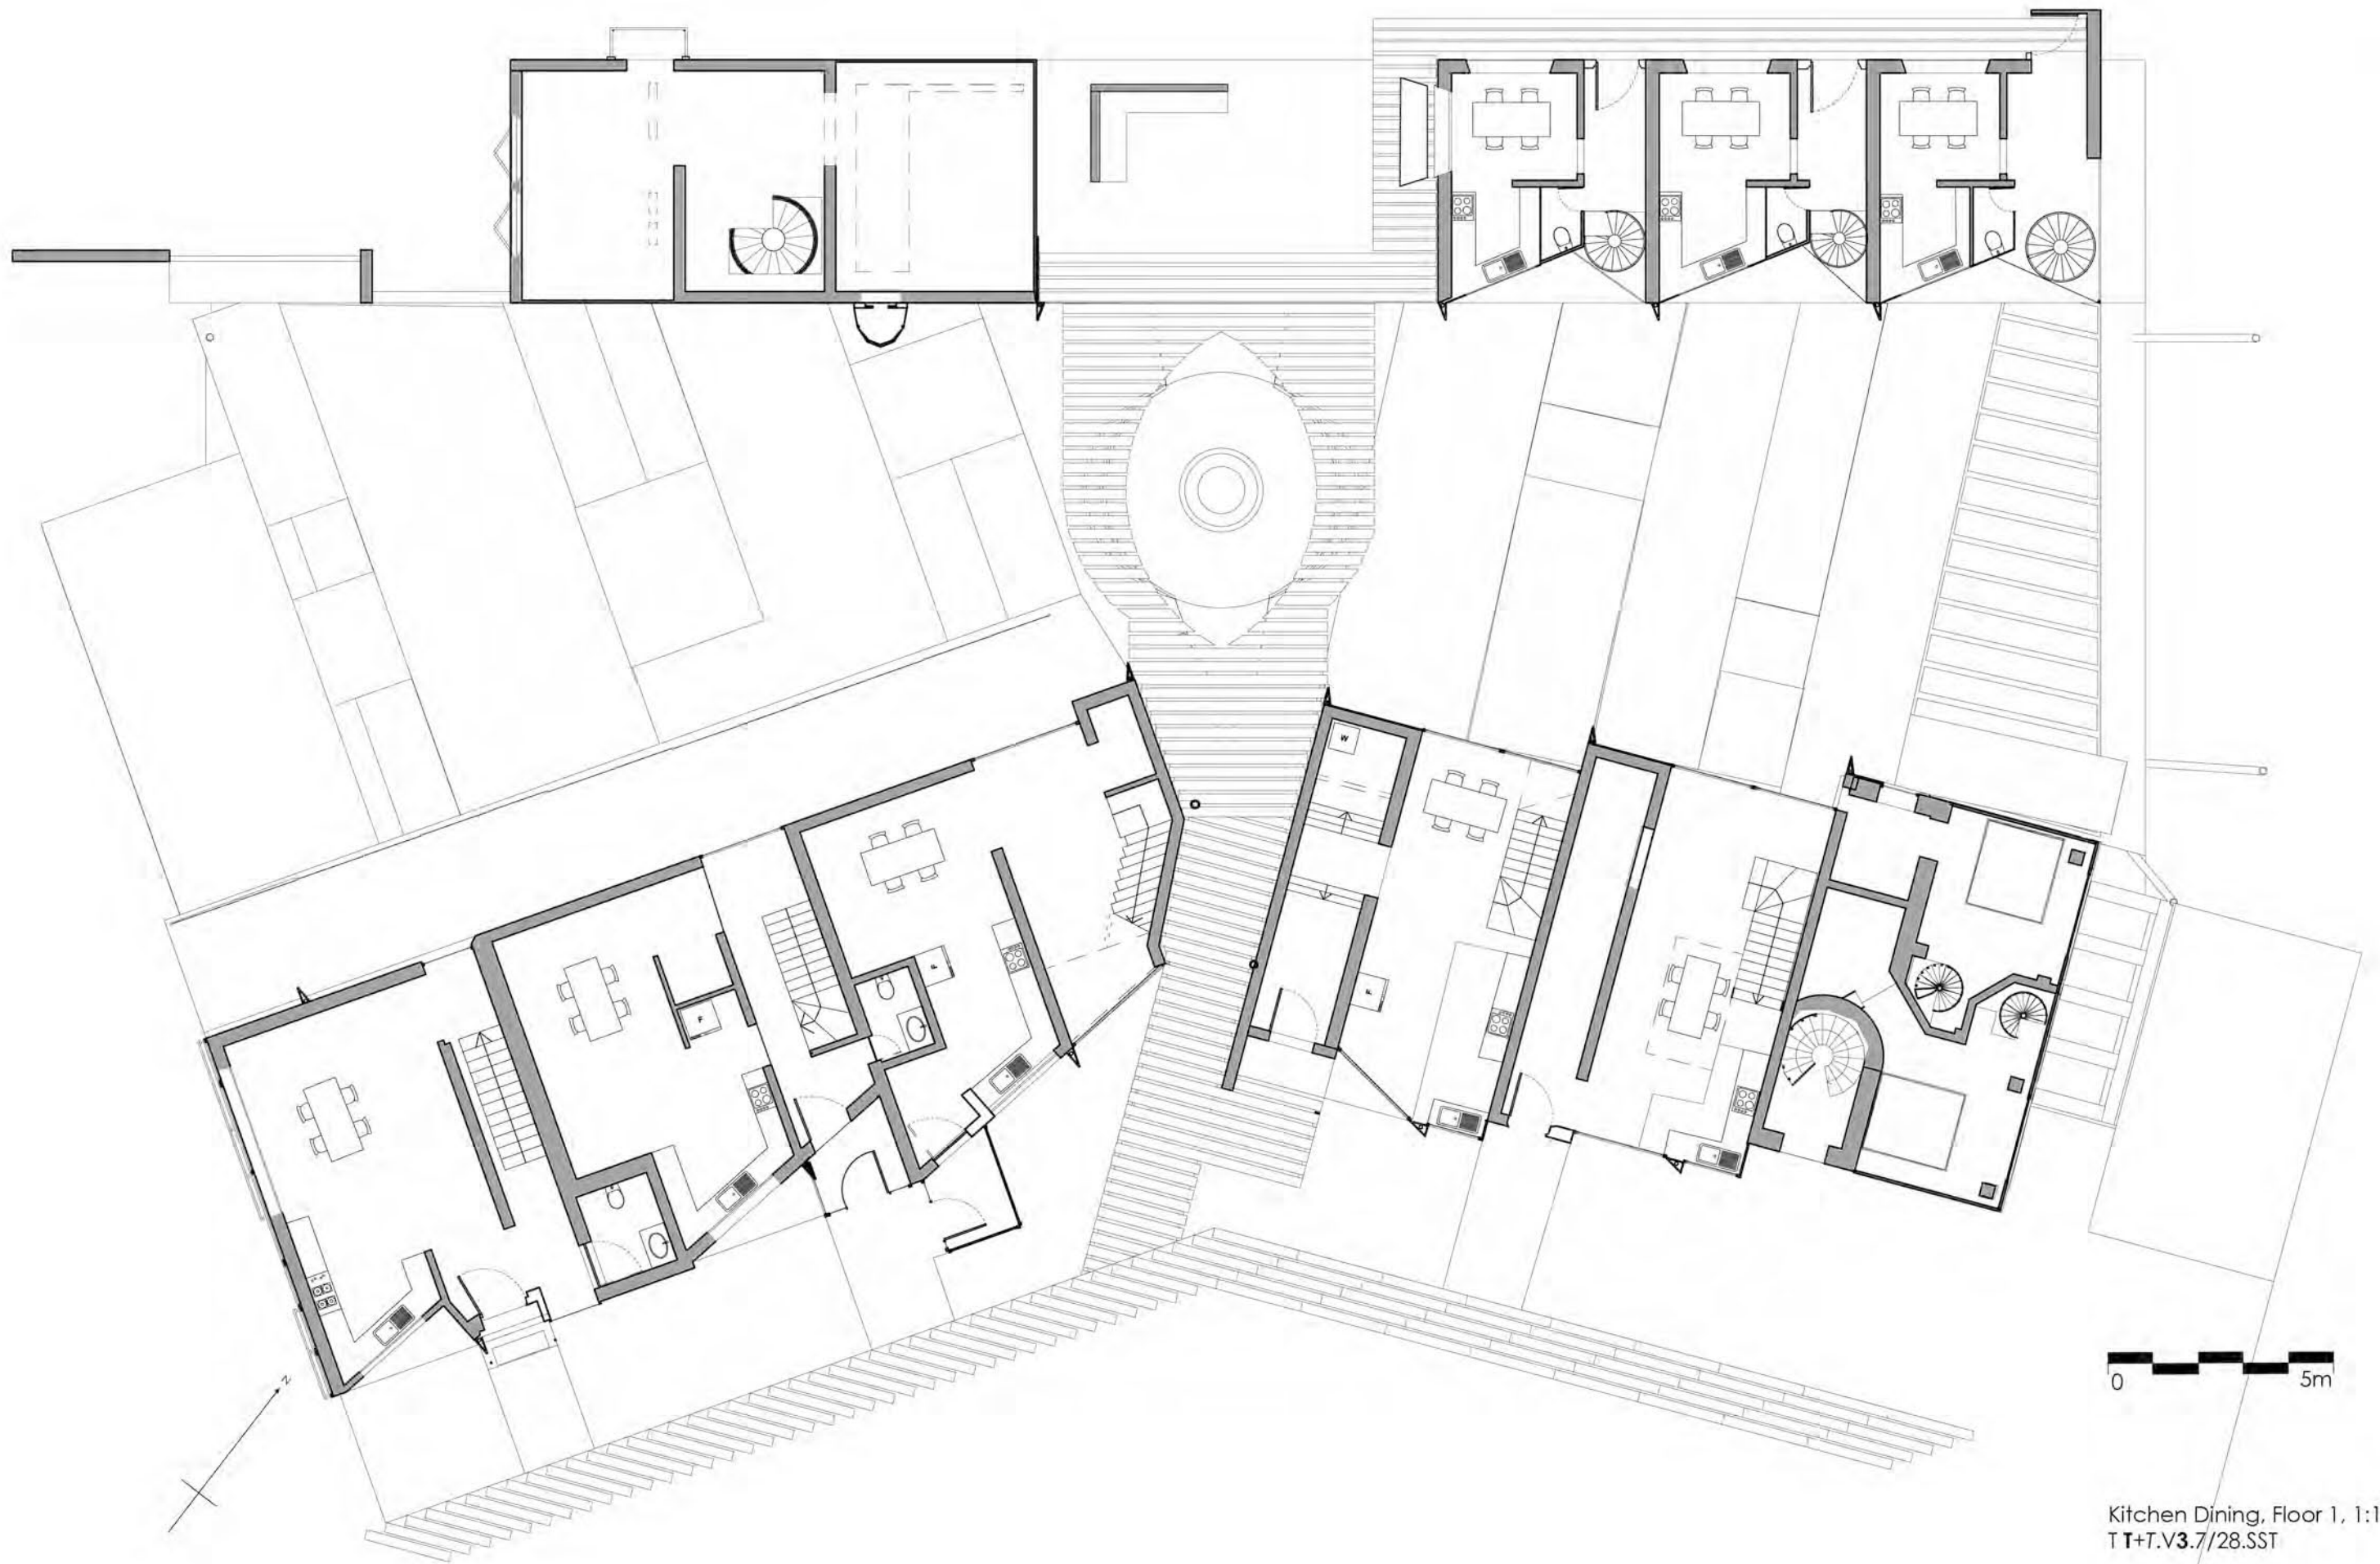



Kitchen Dining, Floor 1, 1:140
T T+7.V3.7/28.SST

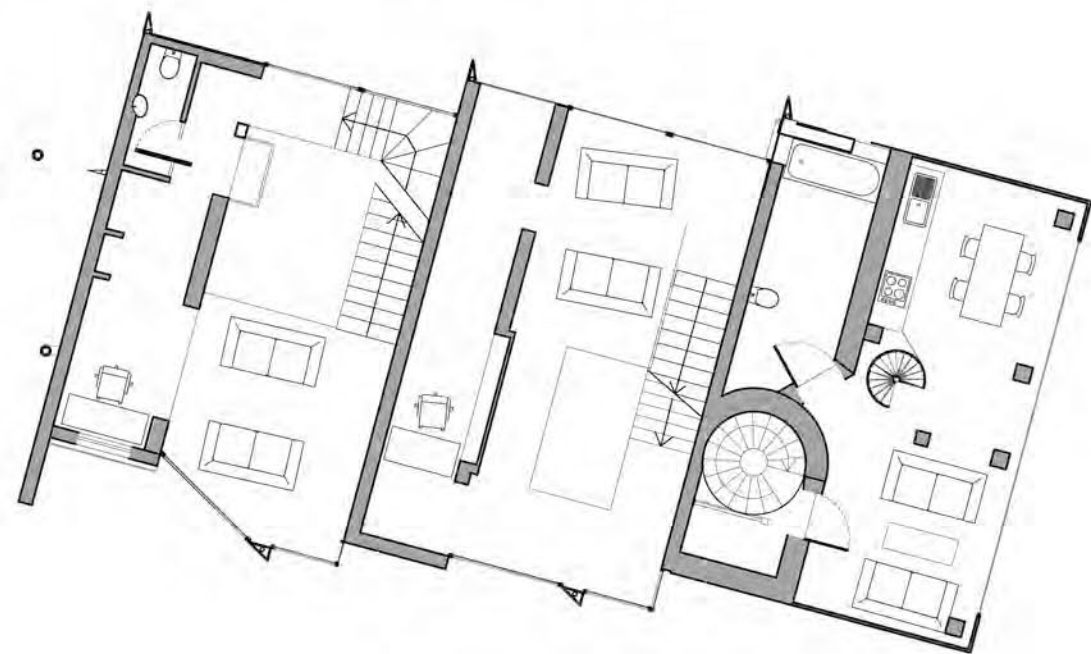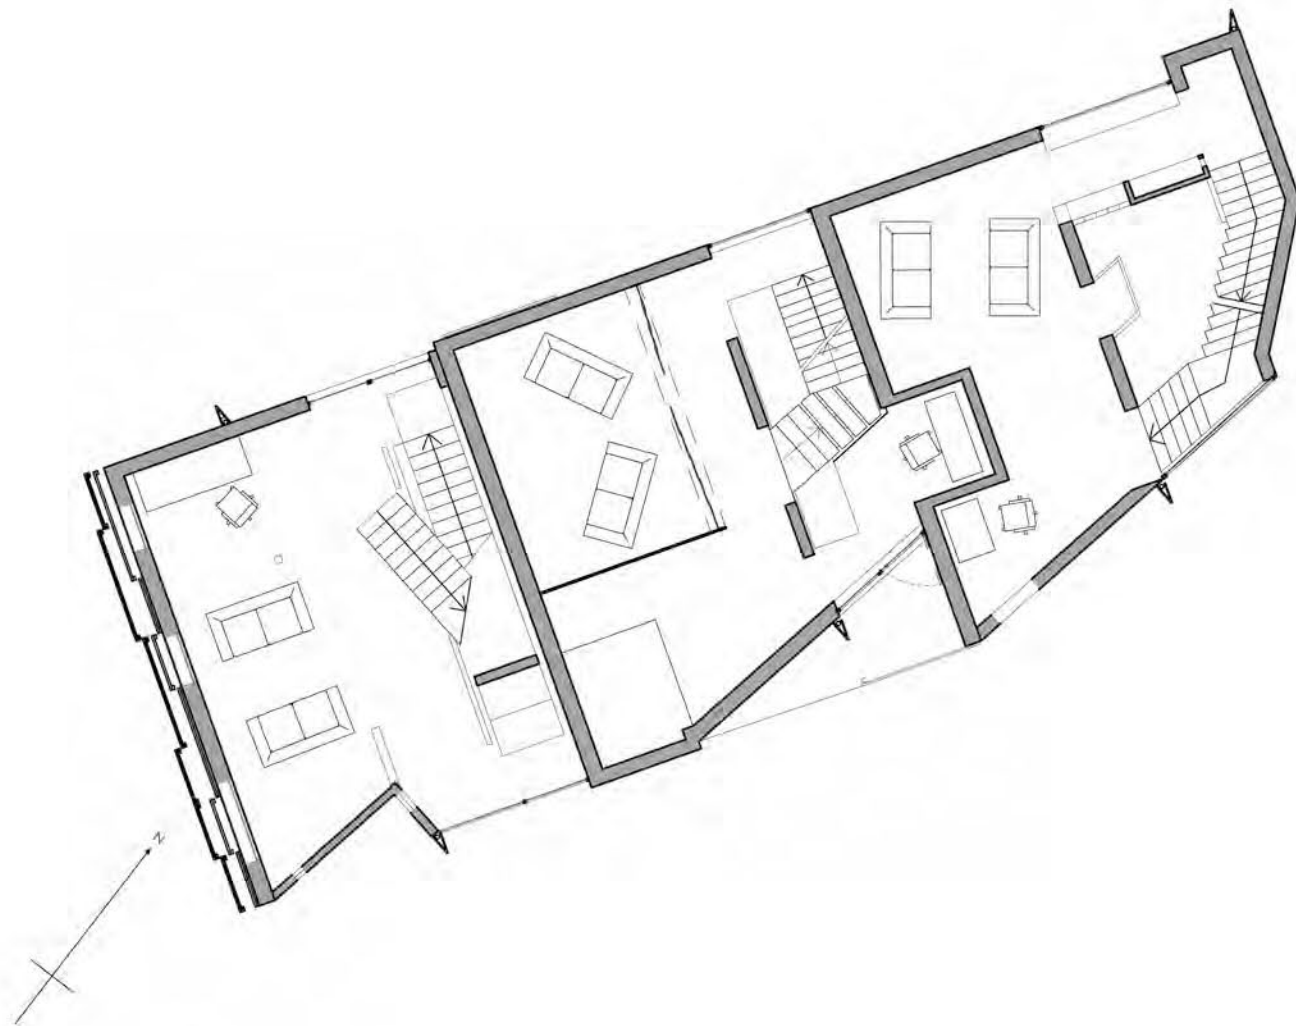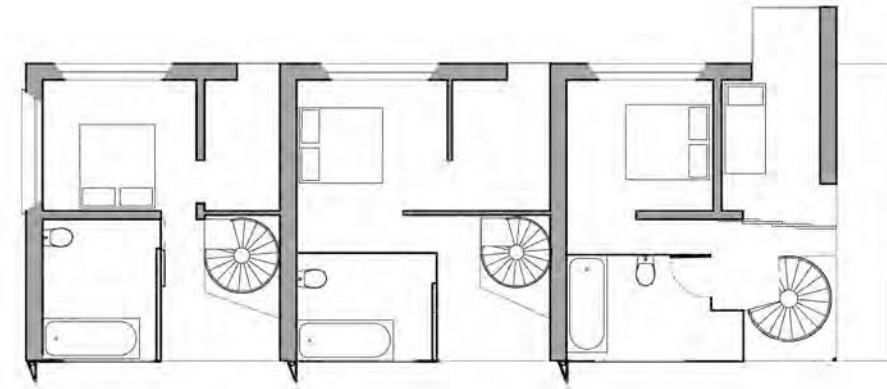
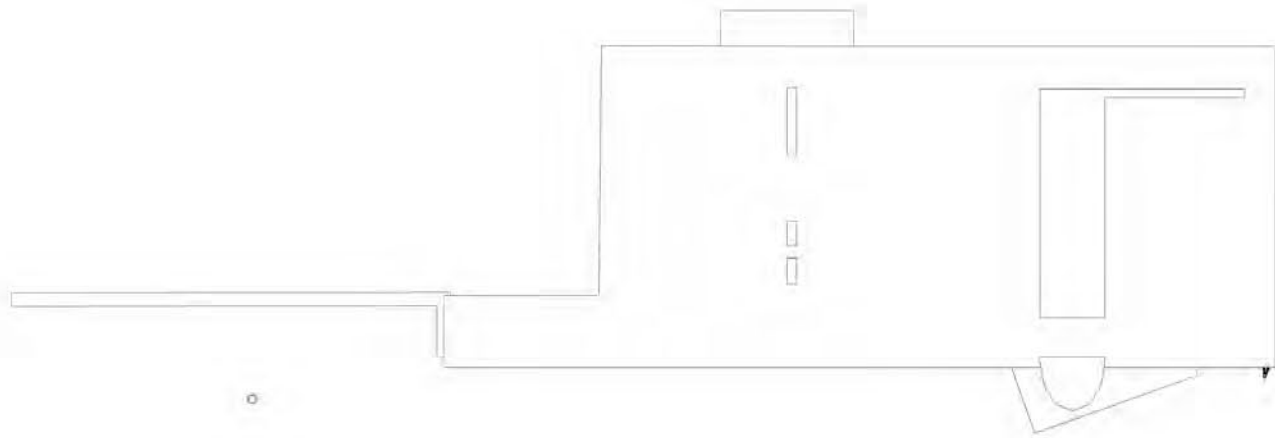


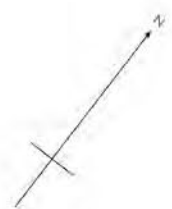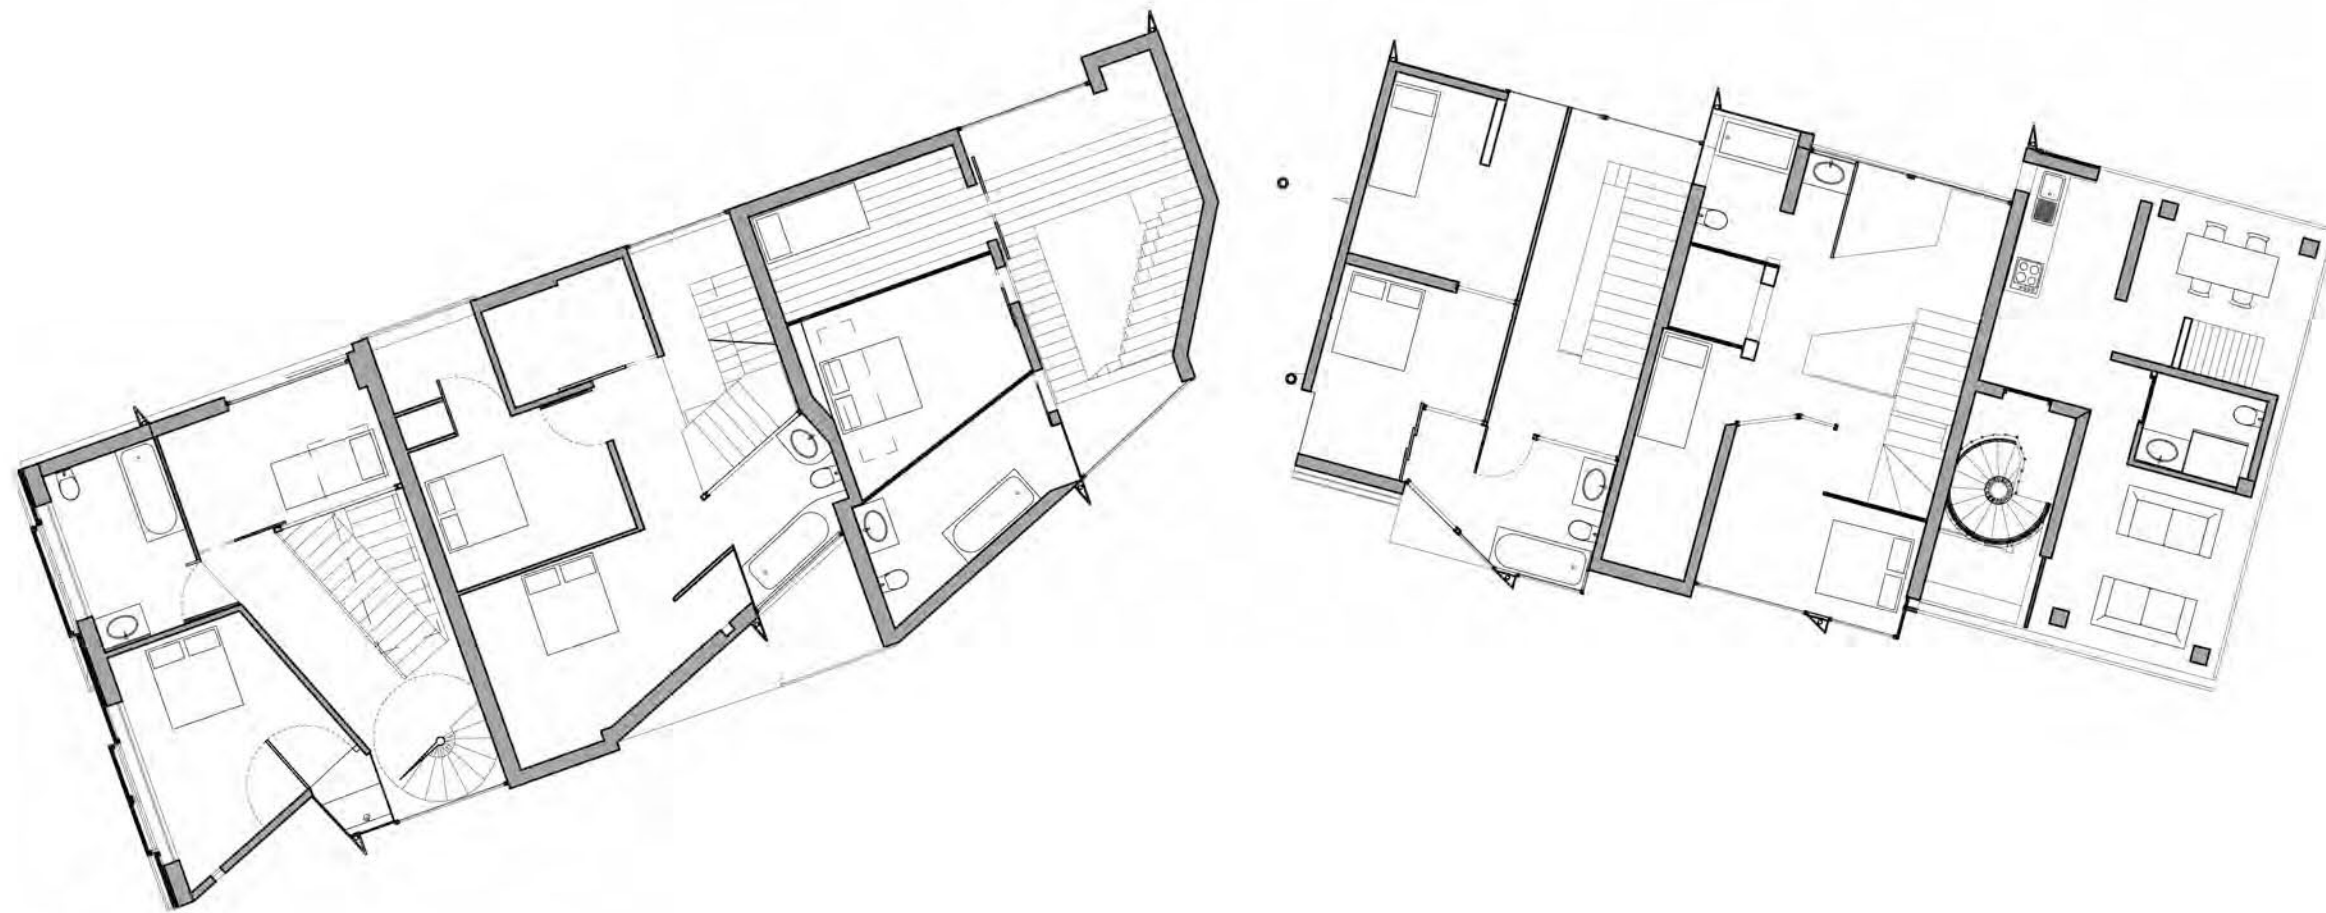


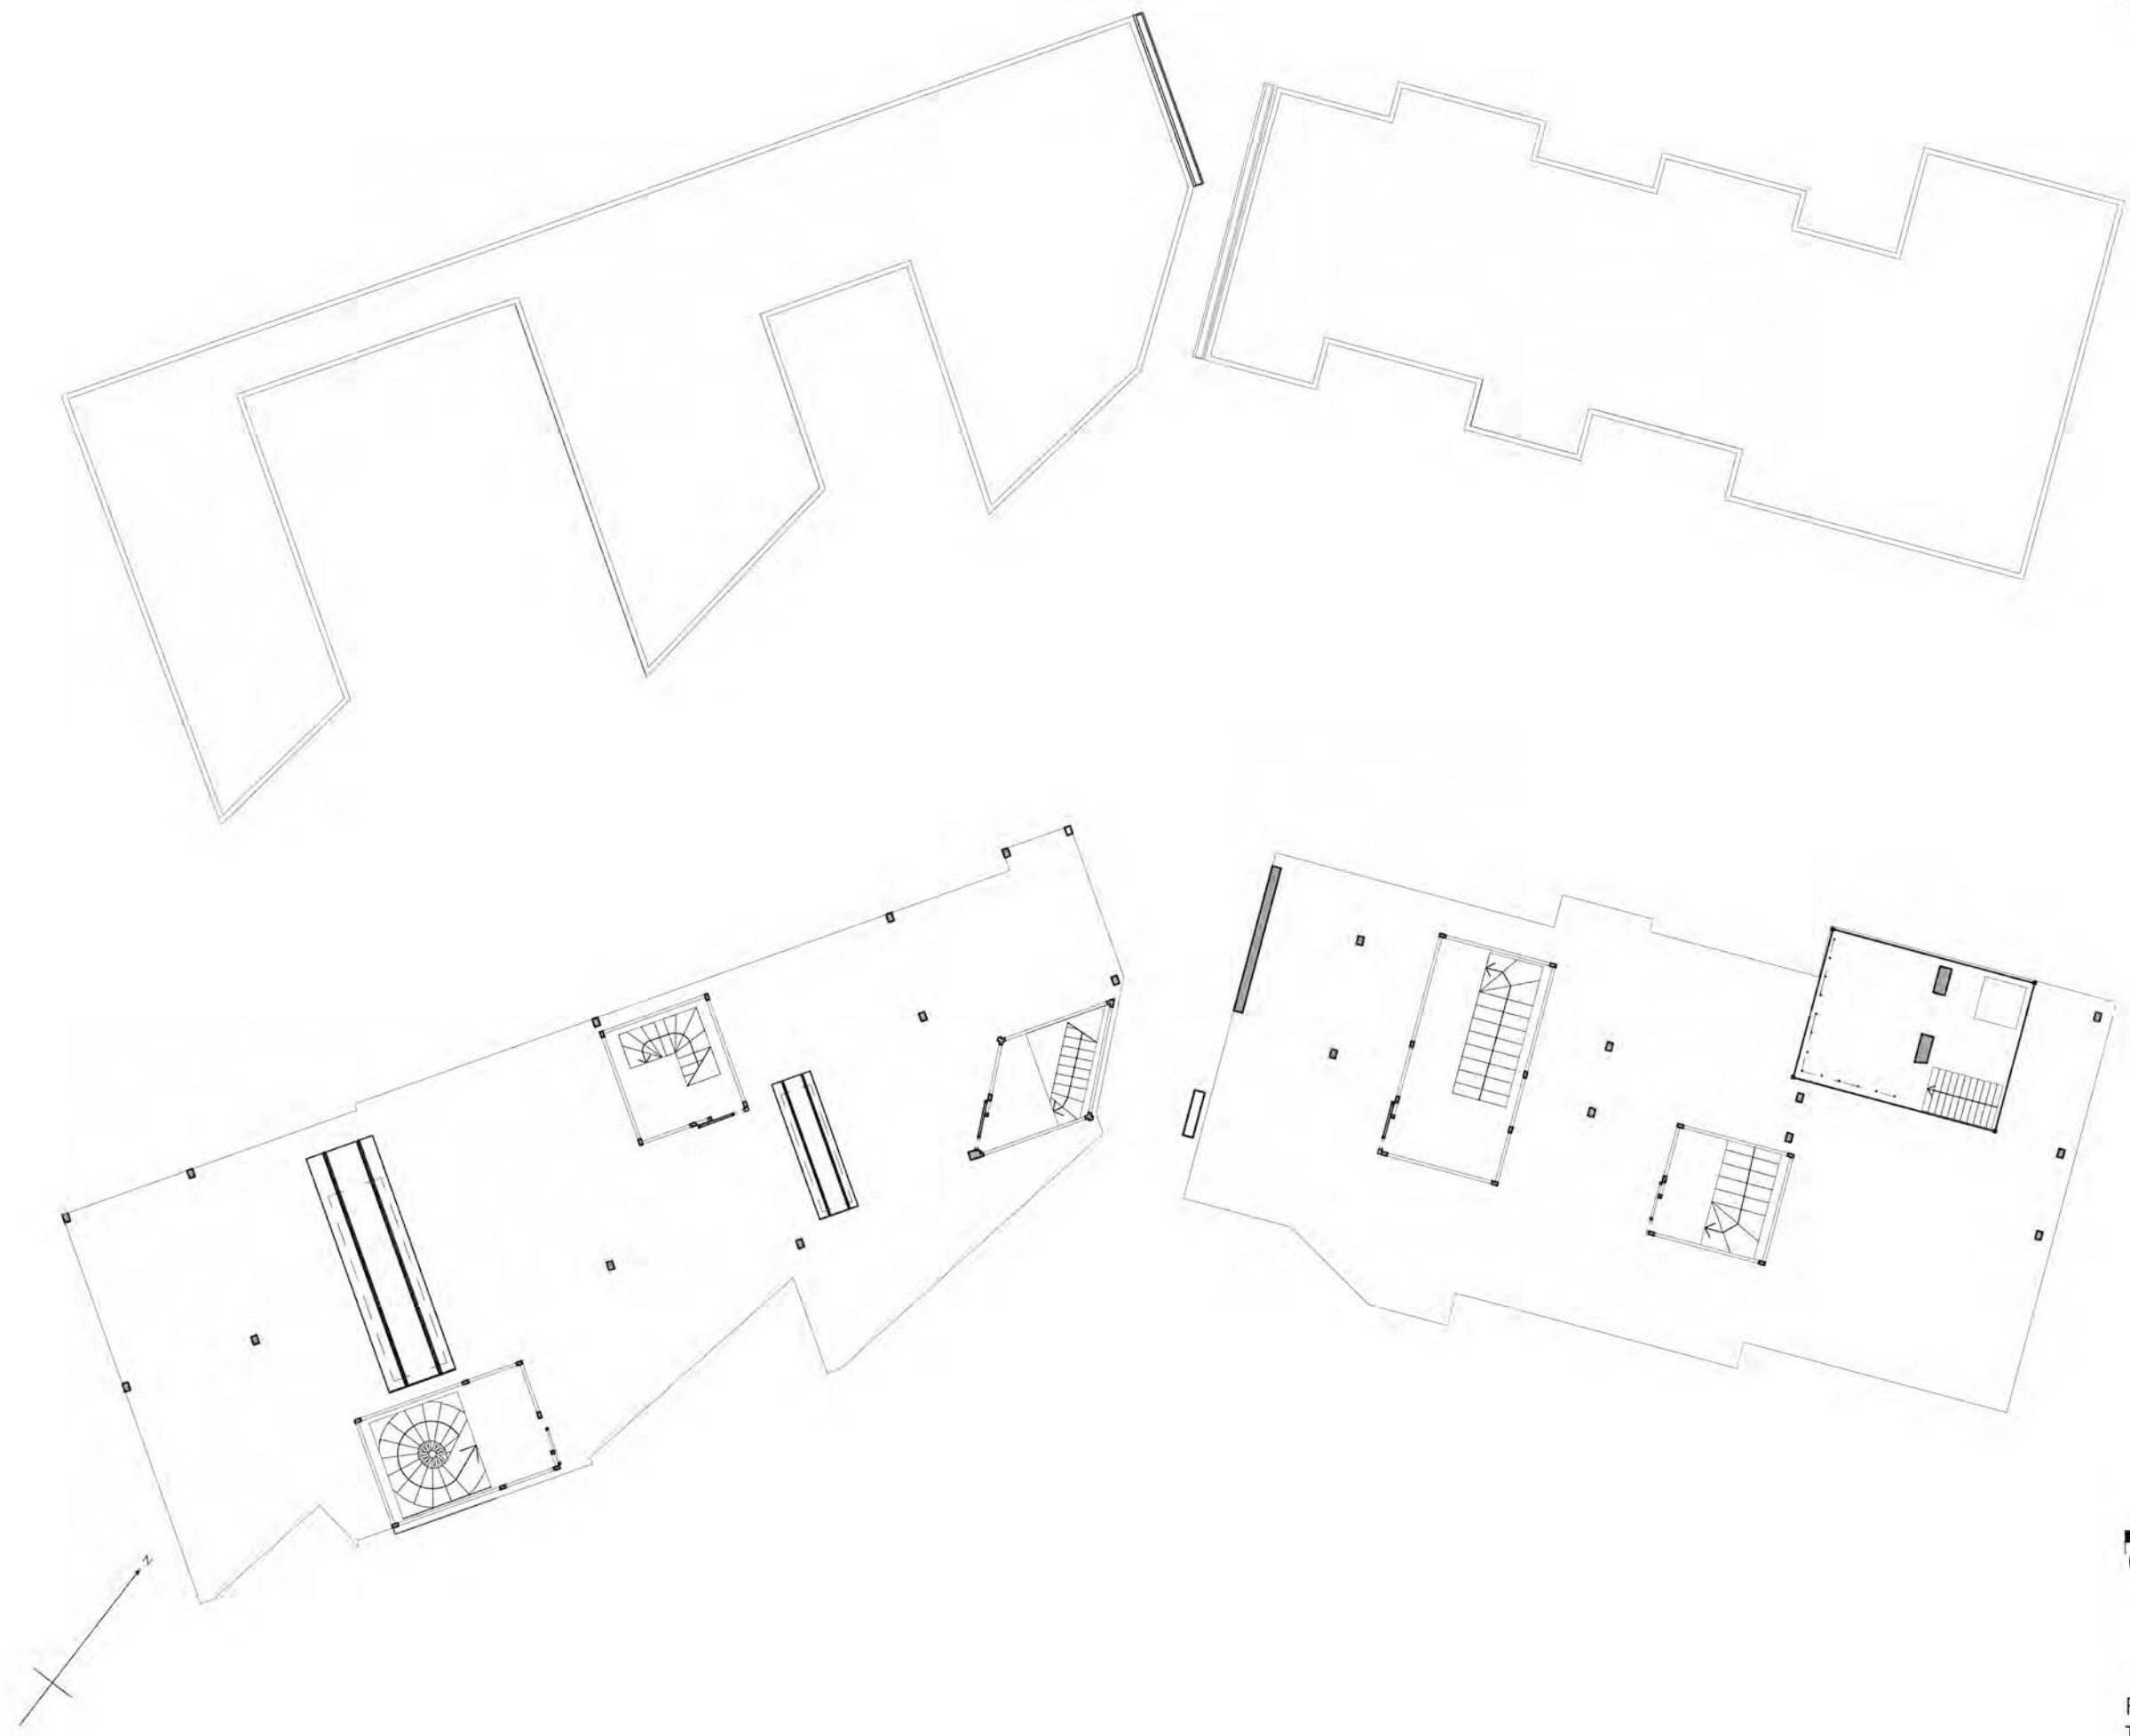



Roof Terrace and Roof, Floor 4, 1:140
T T+7.V3.10/28.SST

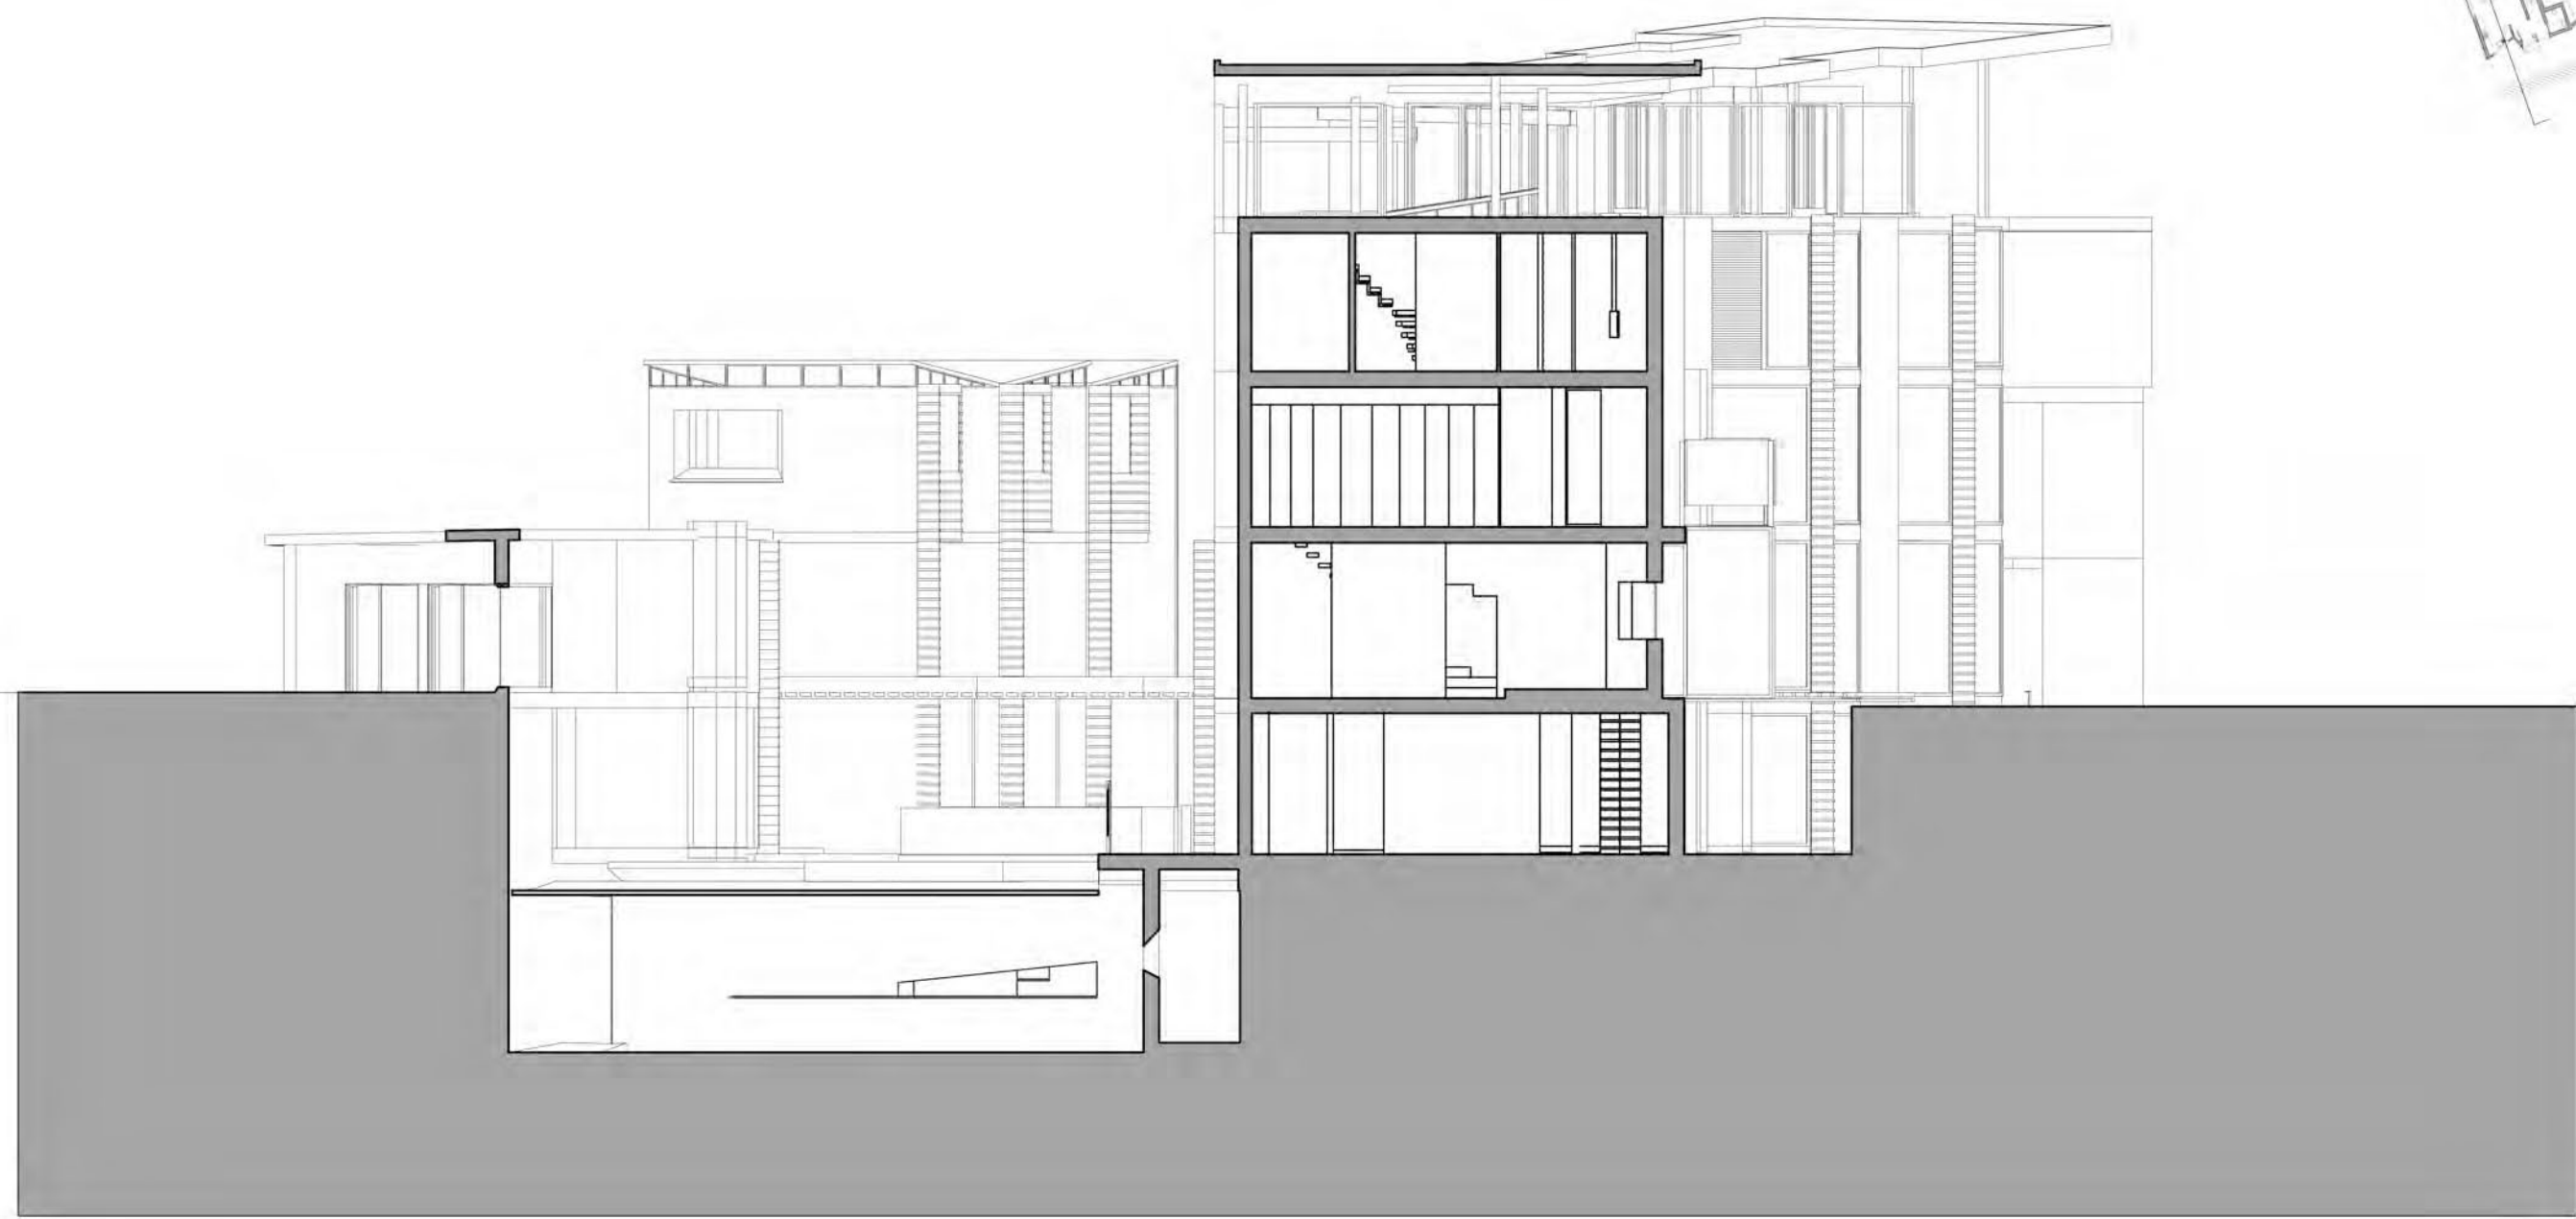
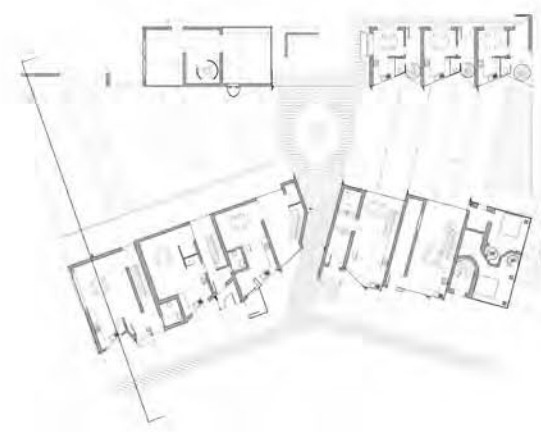


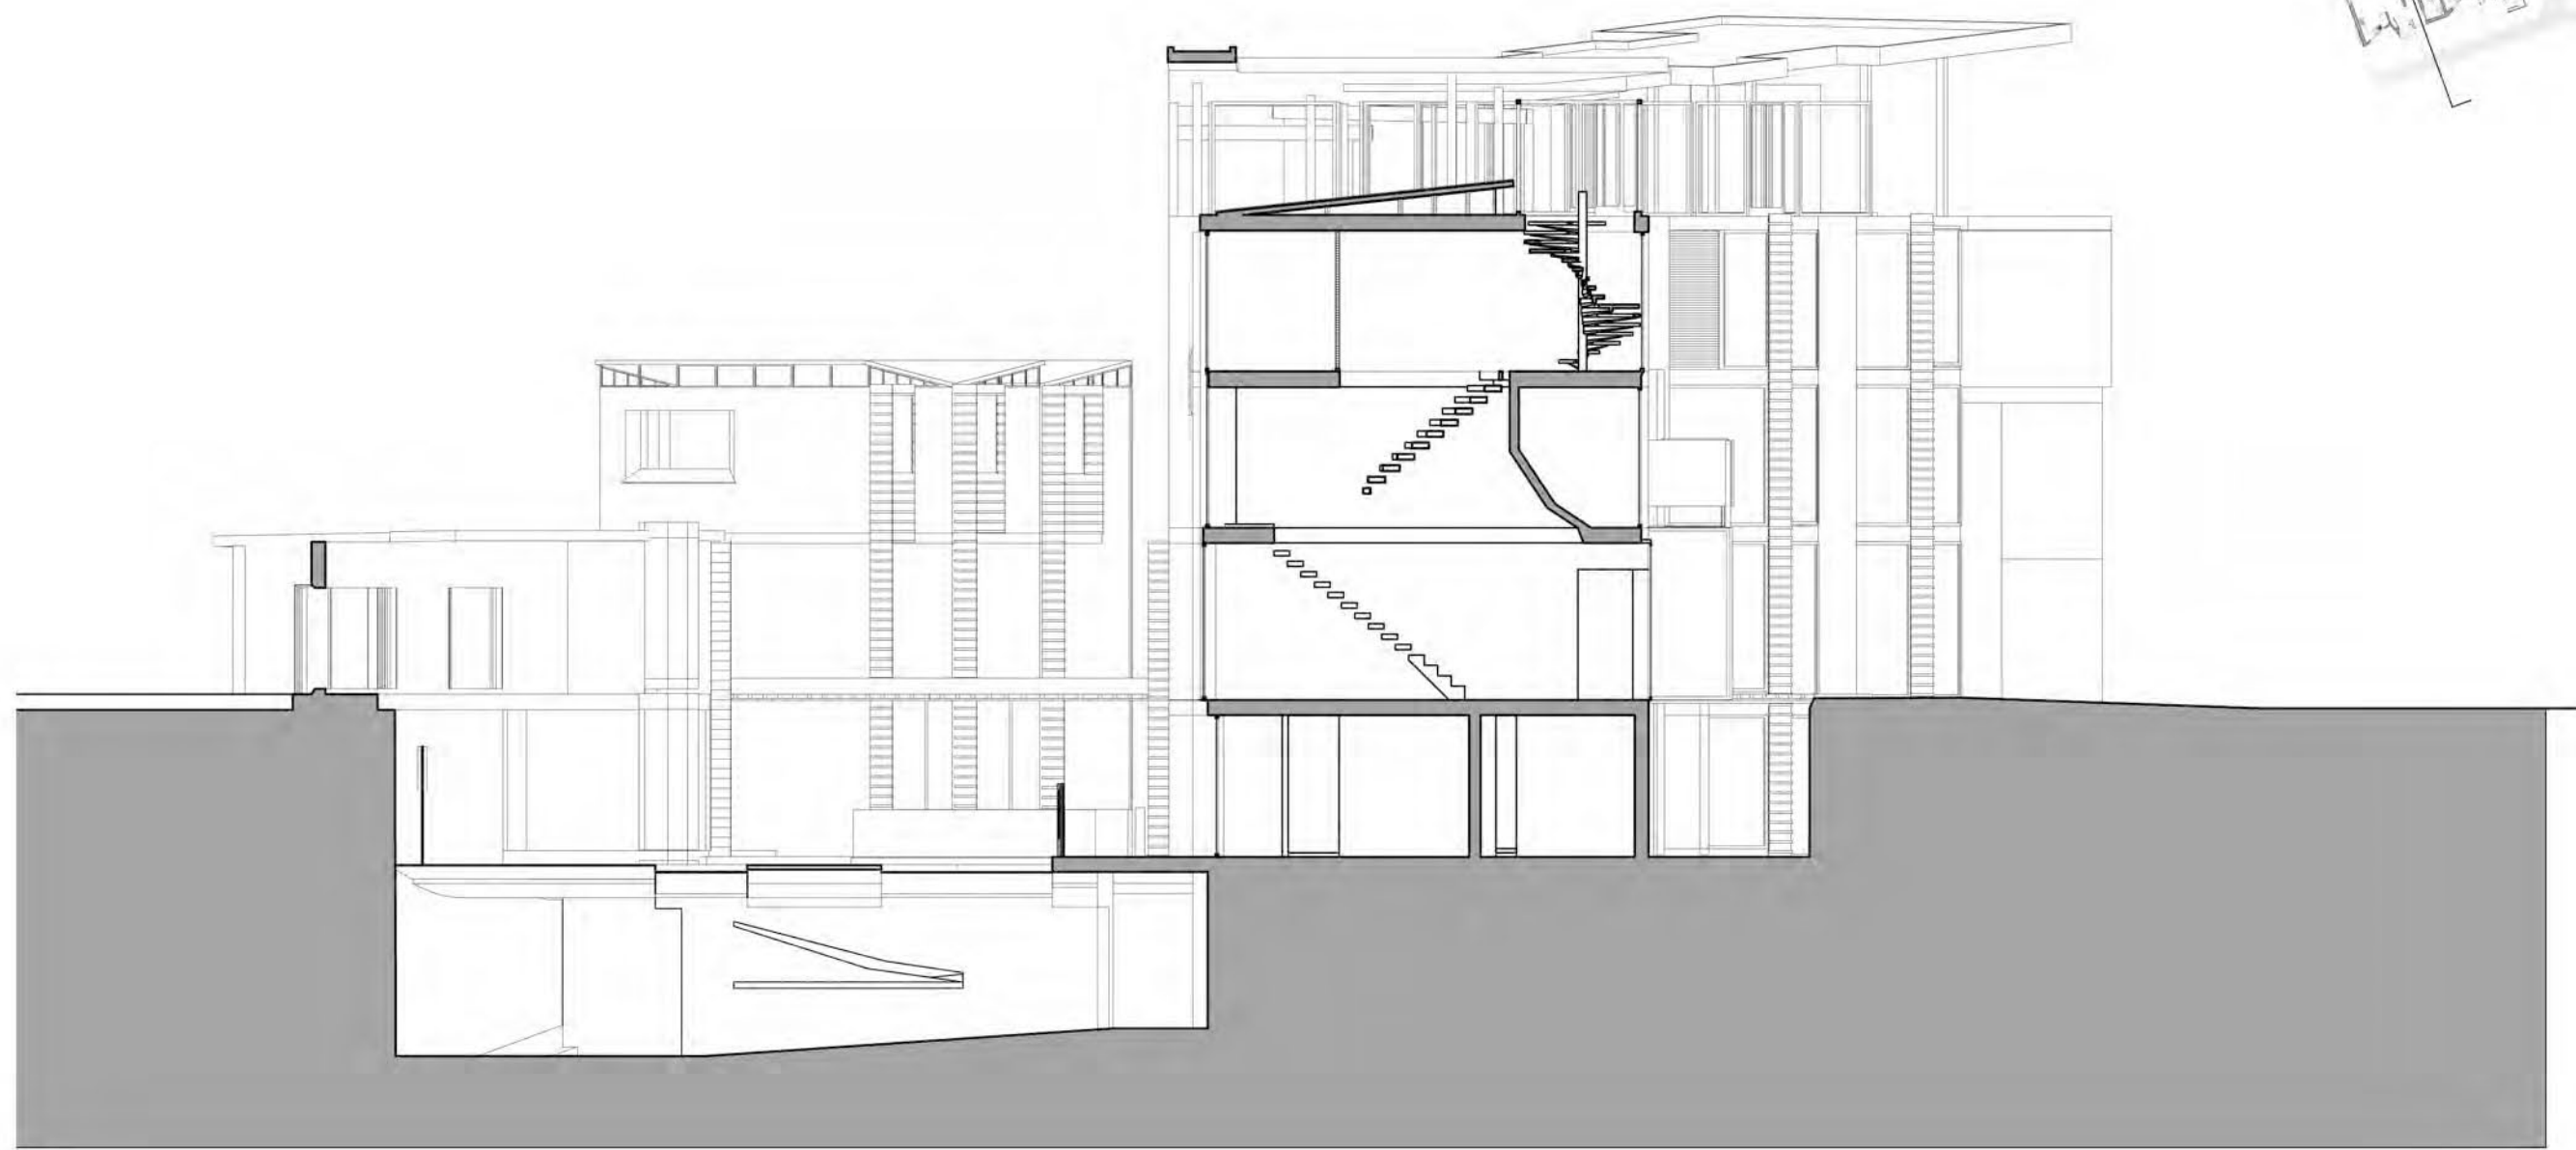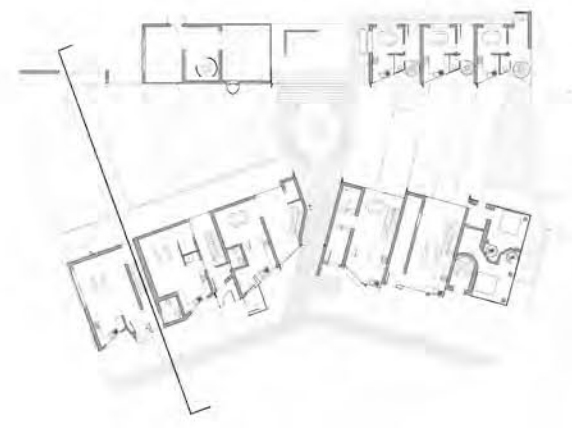




a-e: Town Houses 1-5 respectively
f: Four apartments

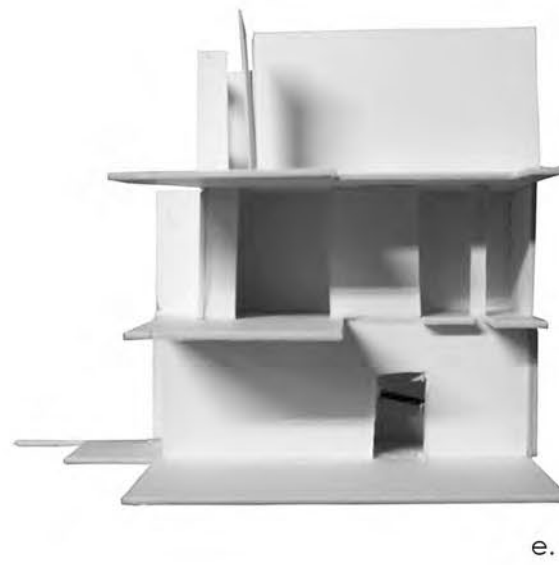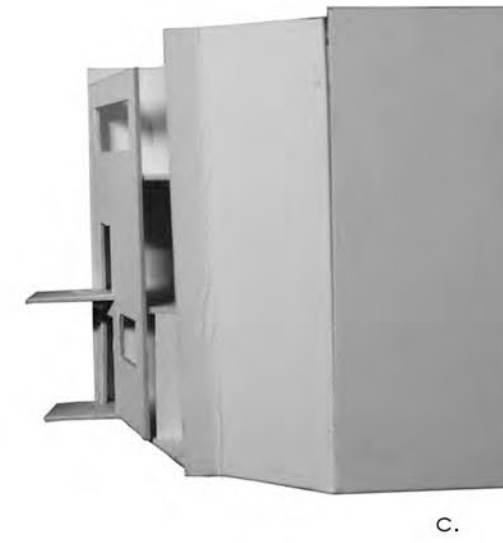


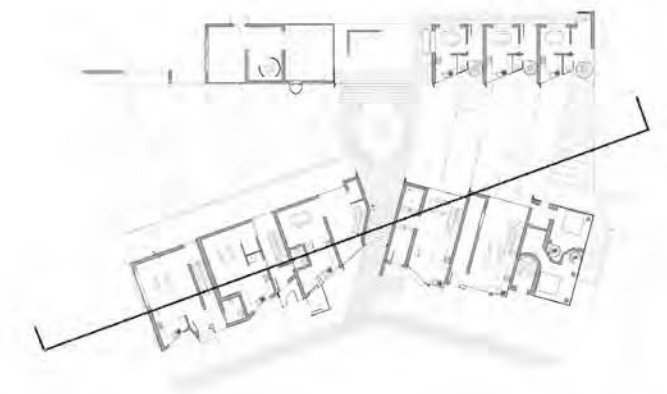


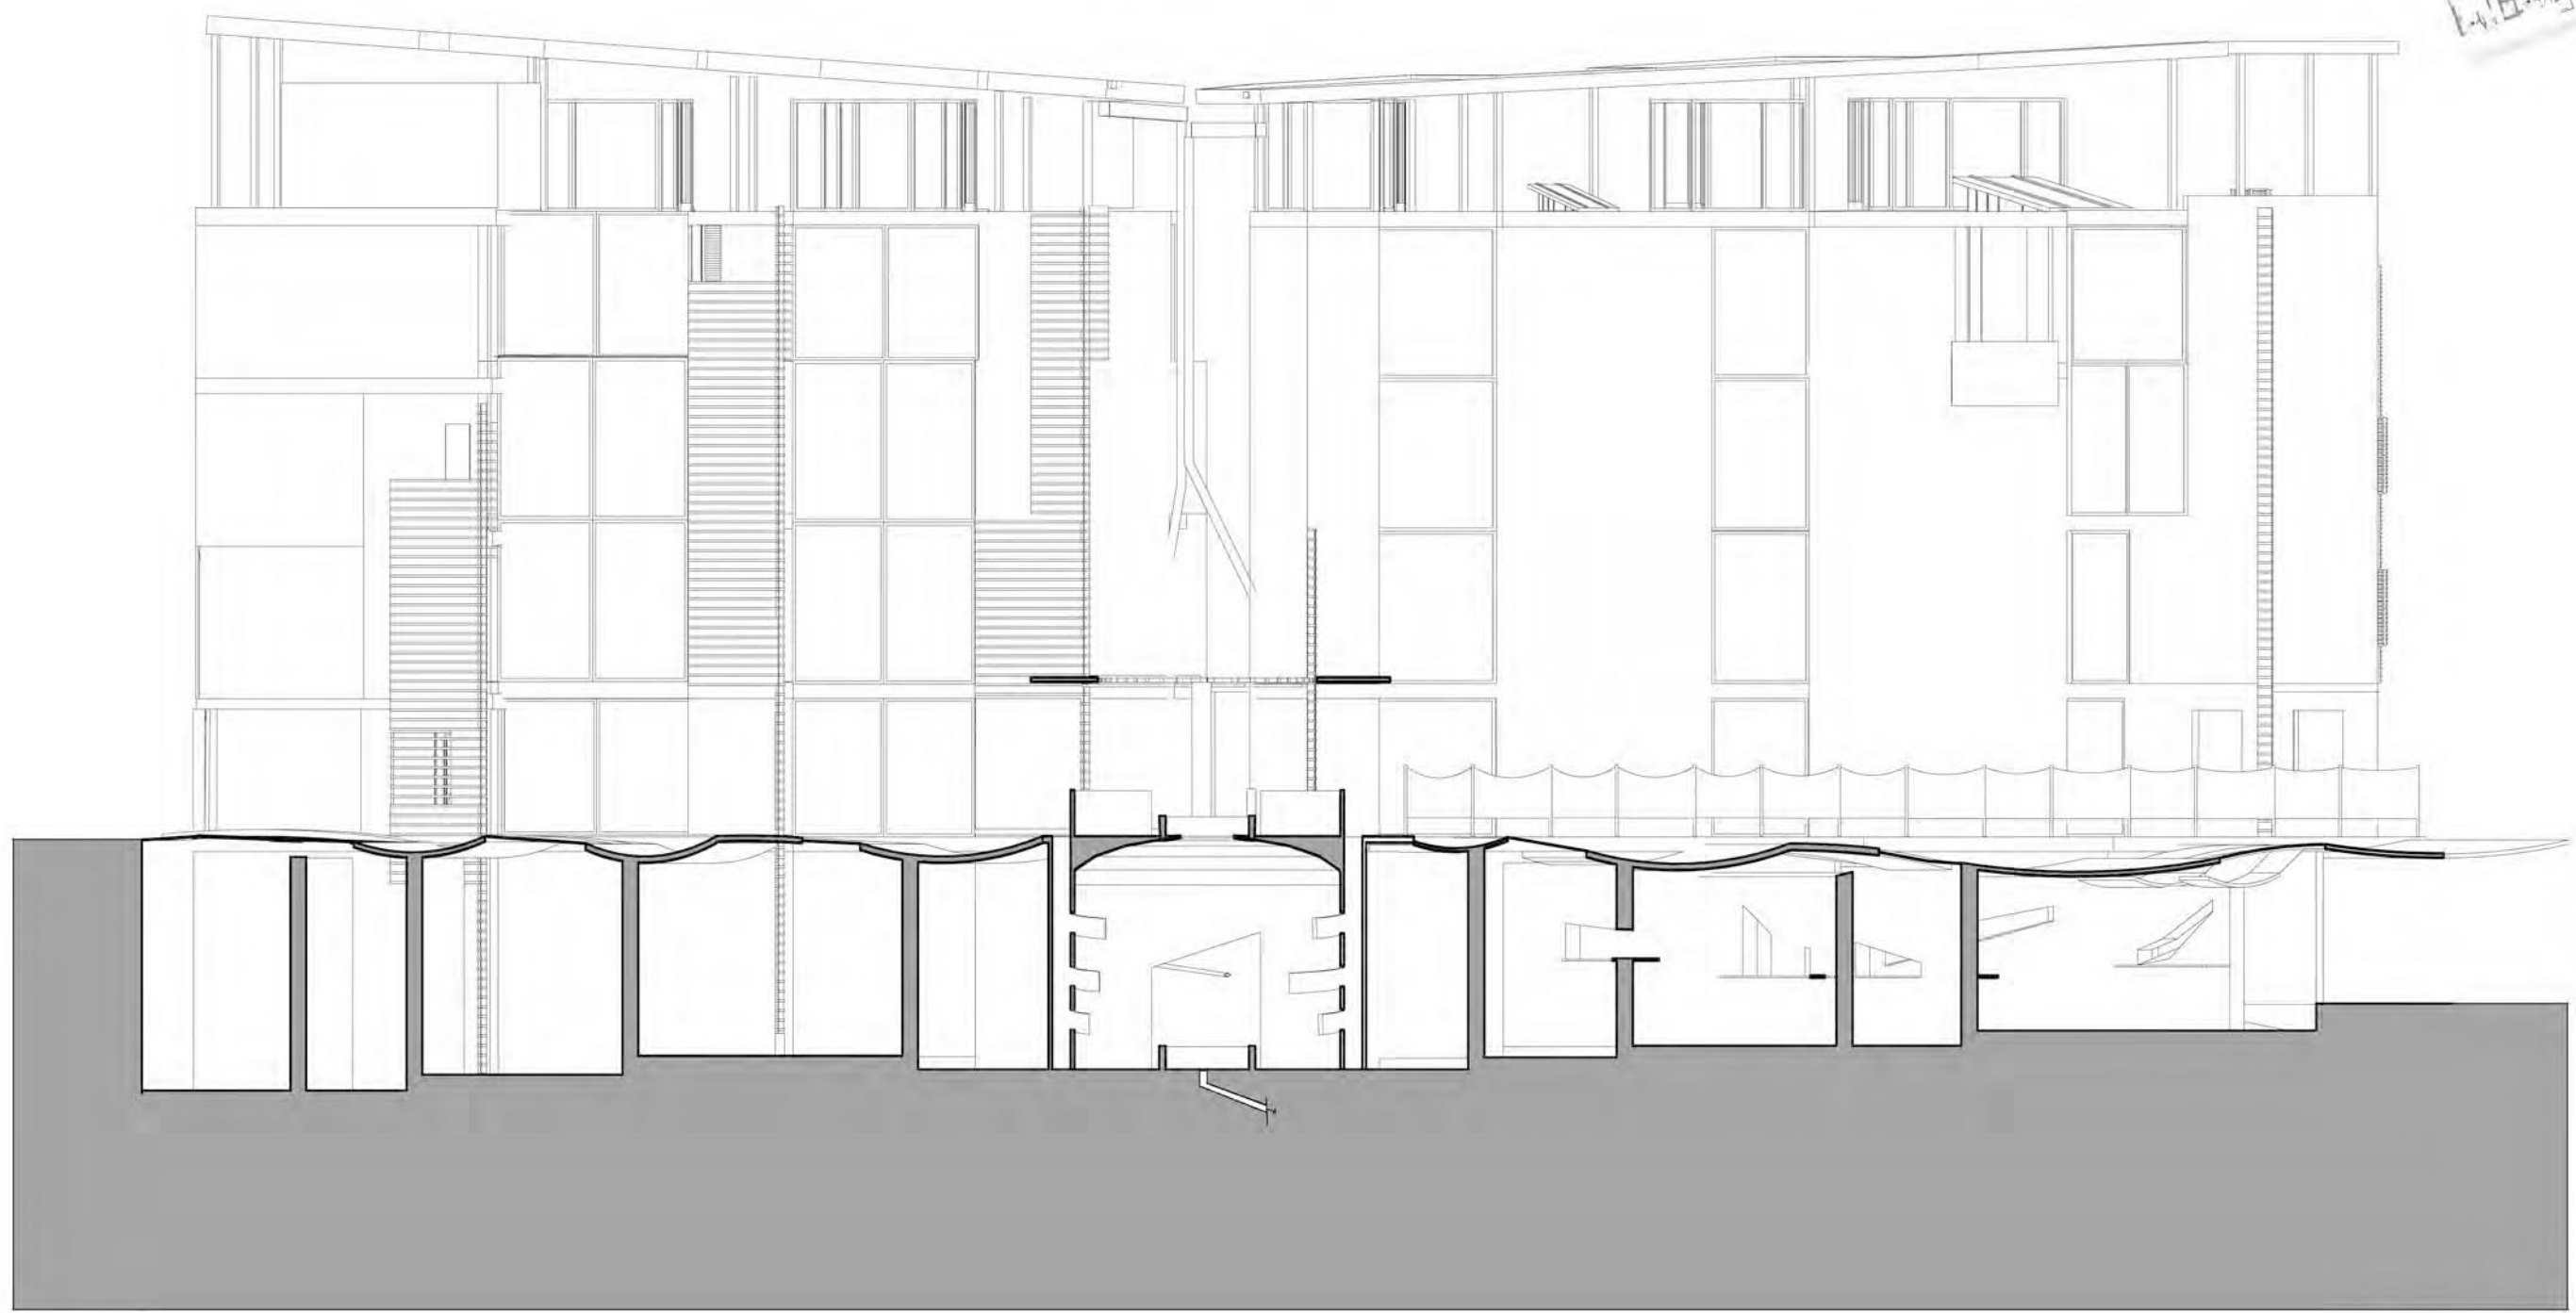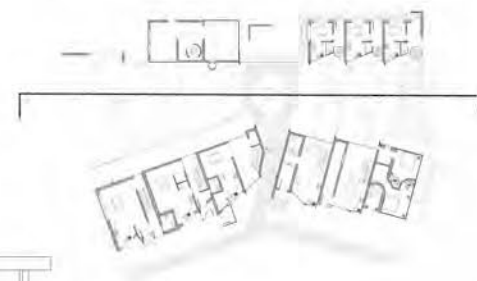


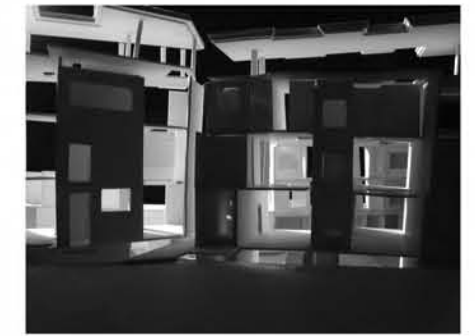


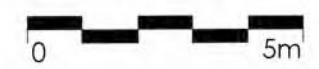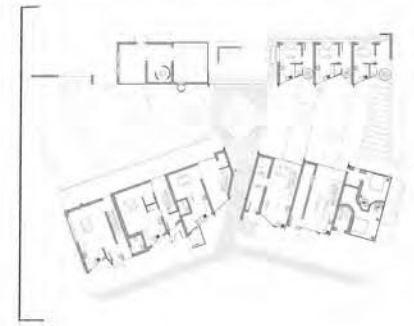



South West Elevation, 1:140
Towards Portobello
T+7.V3.17/28.SST

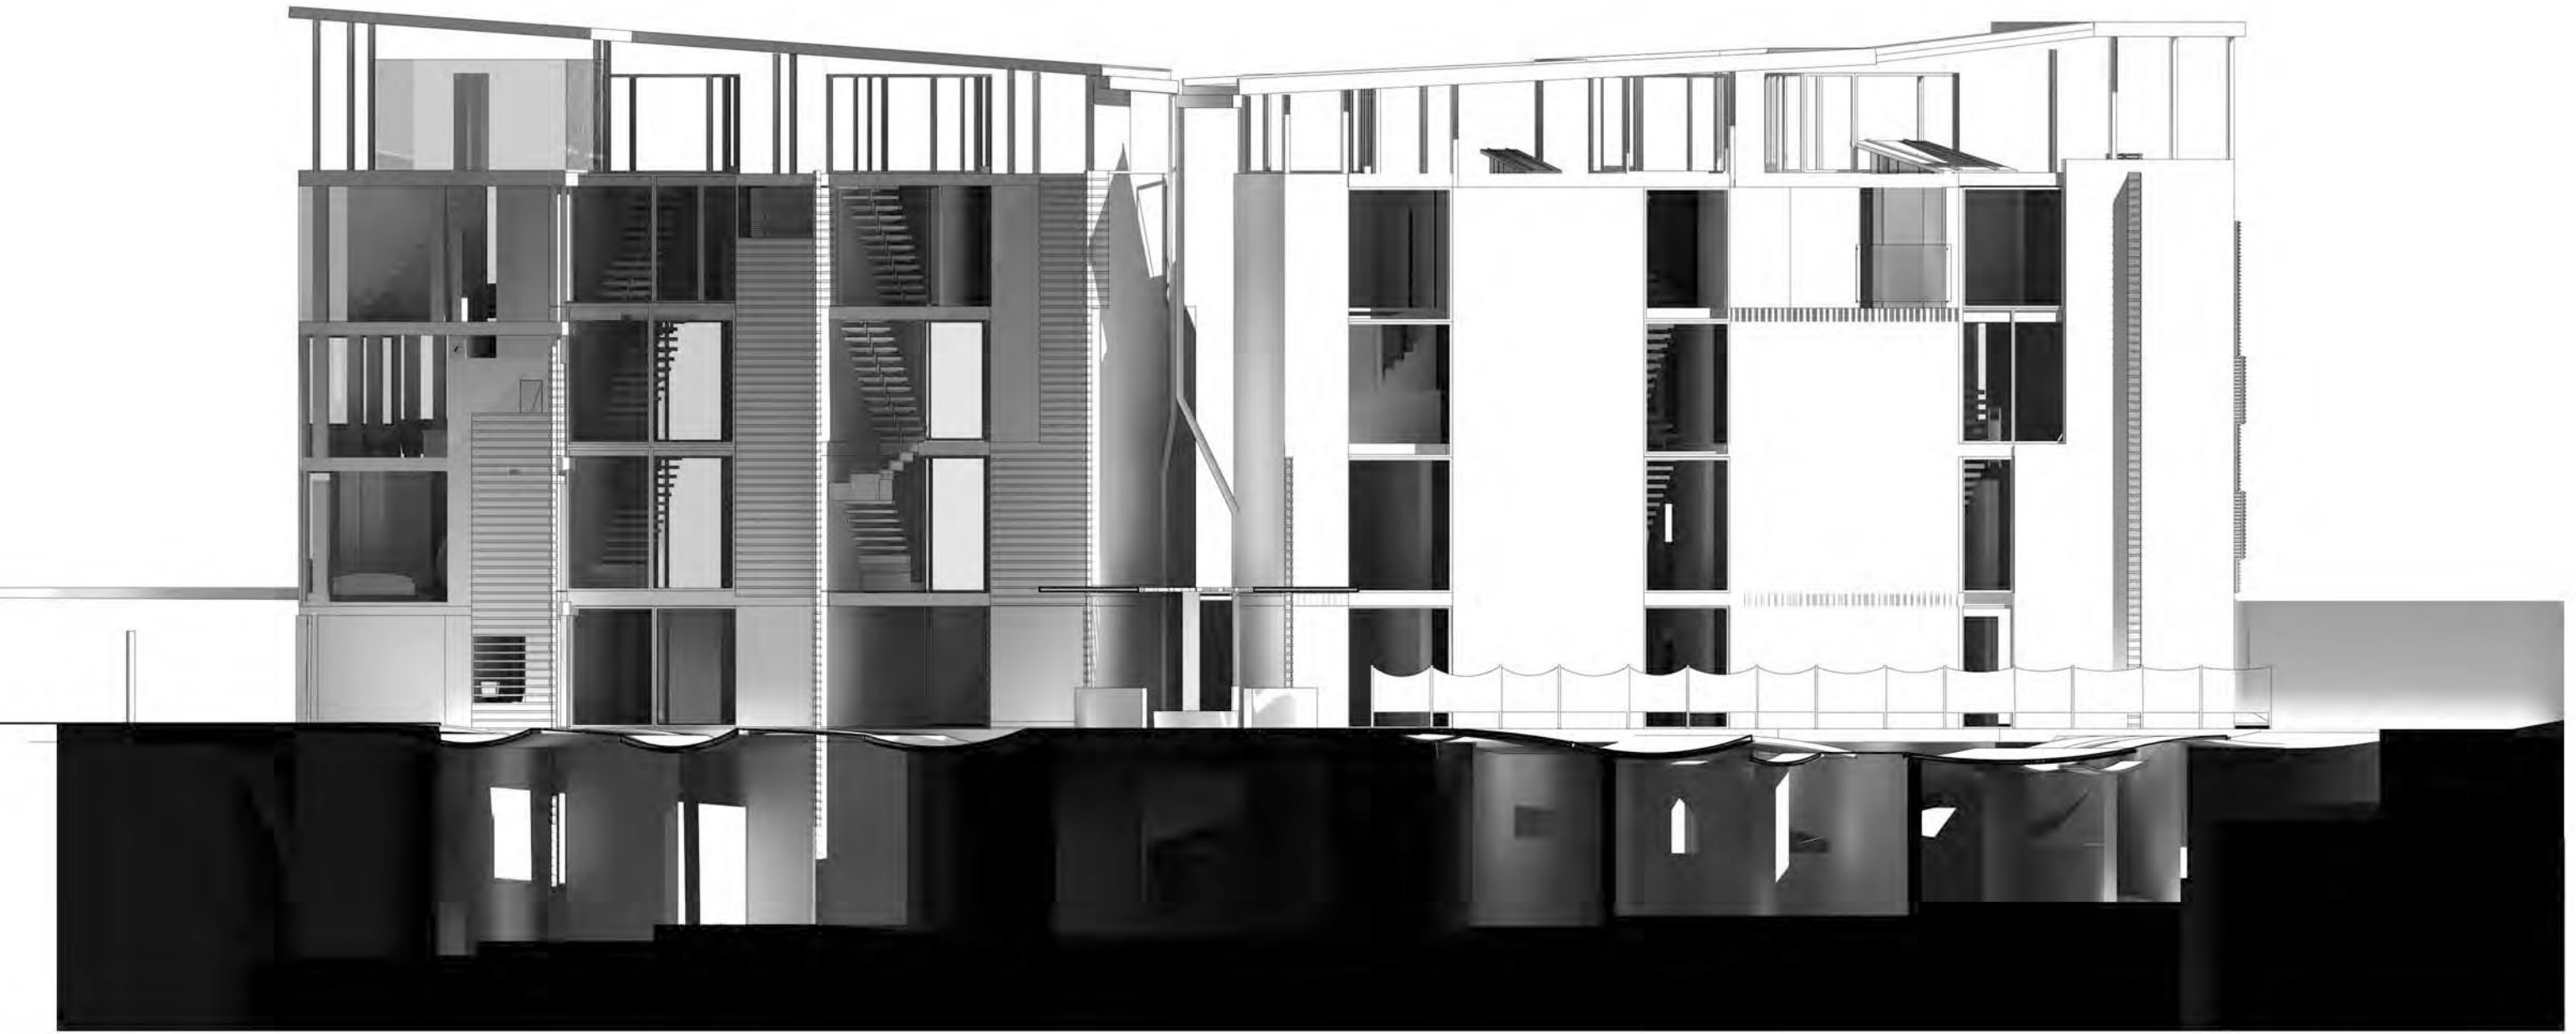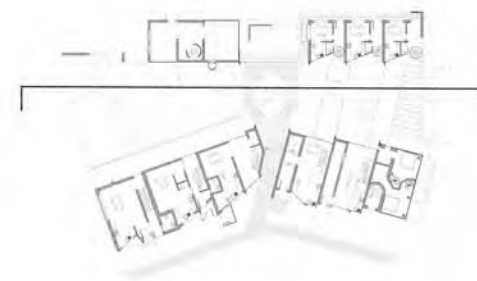



North West Elevation, 1:140
T T+7.V3.18/28.SST

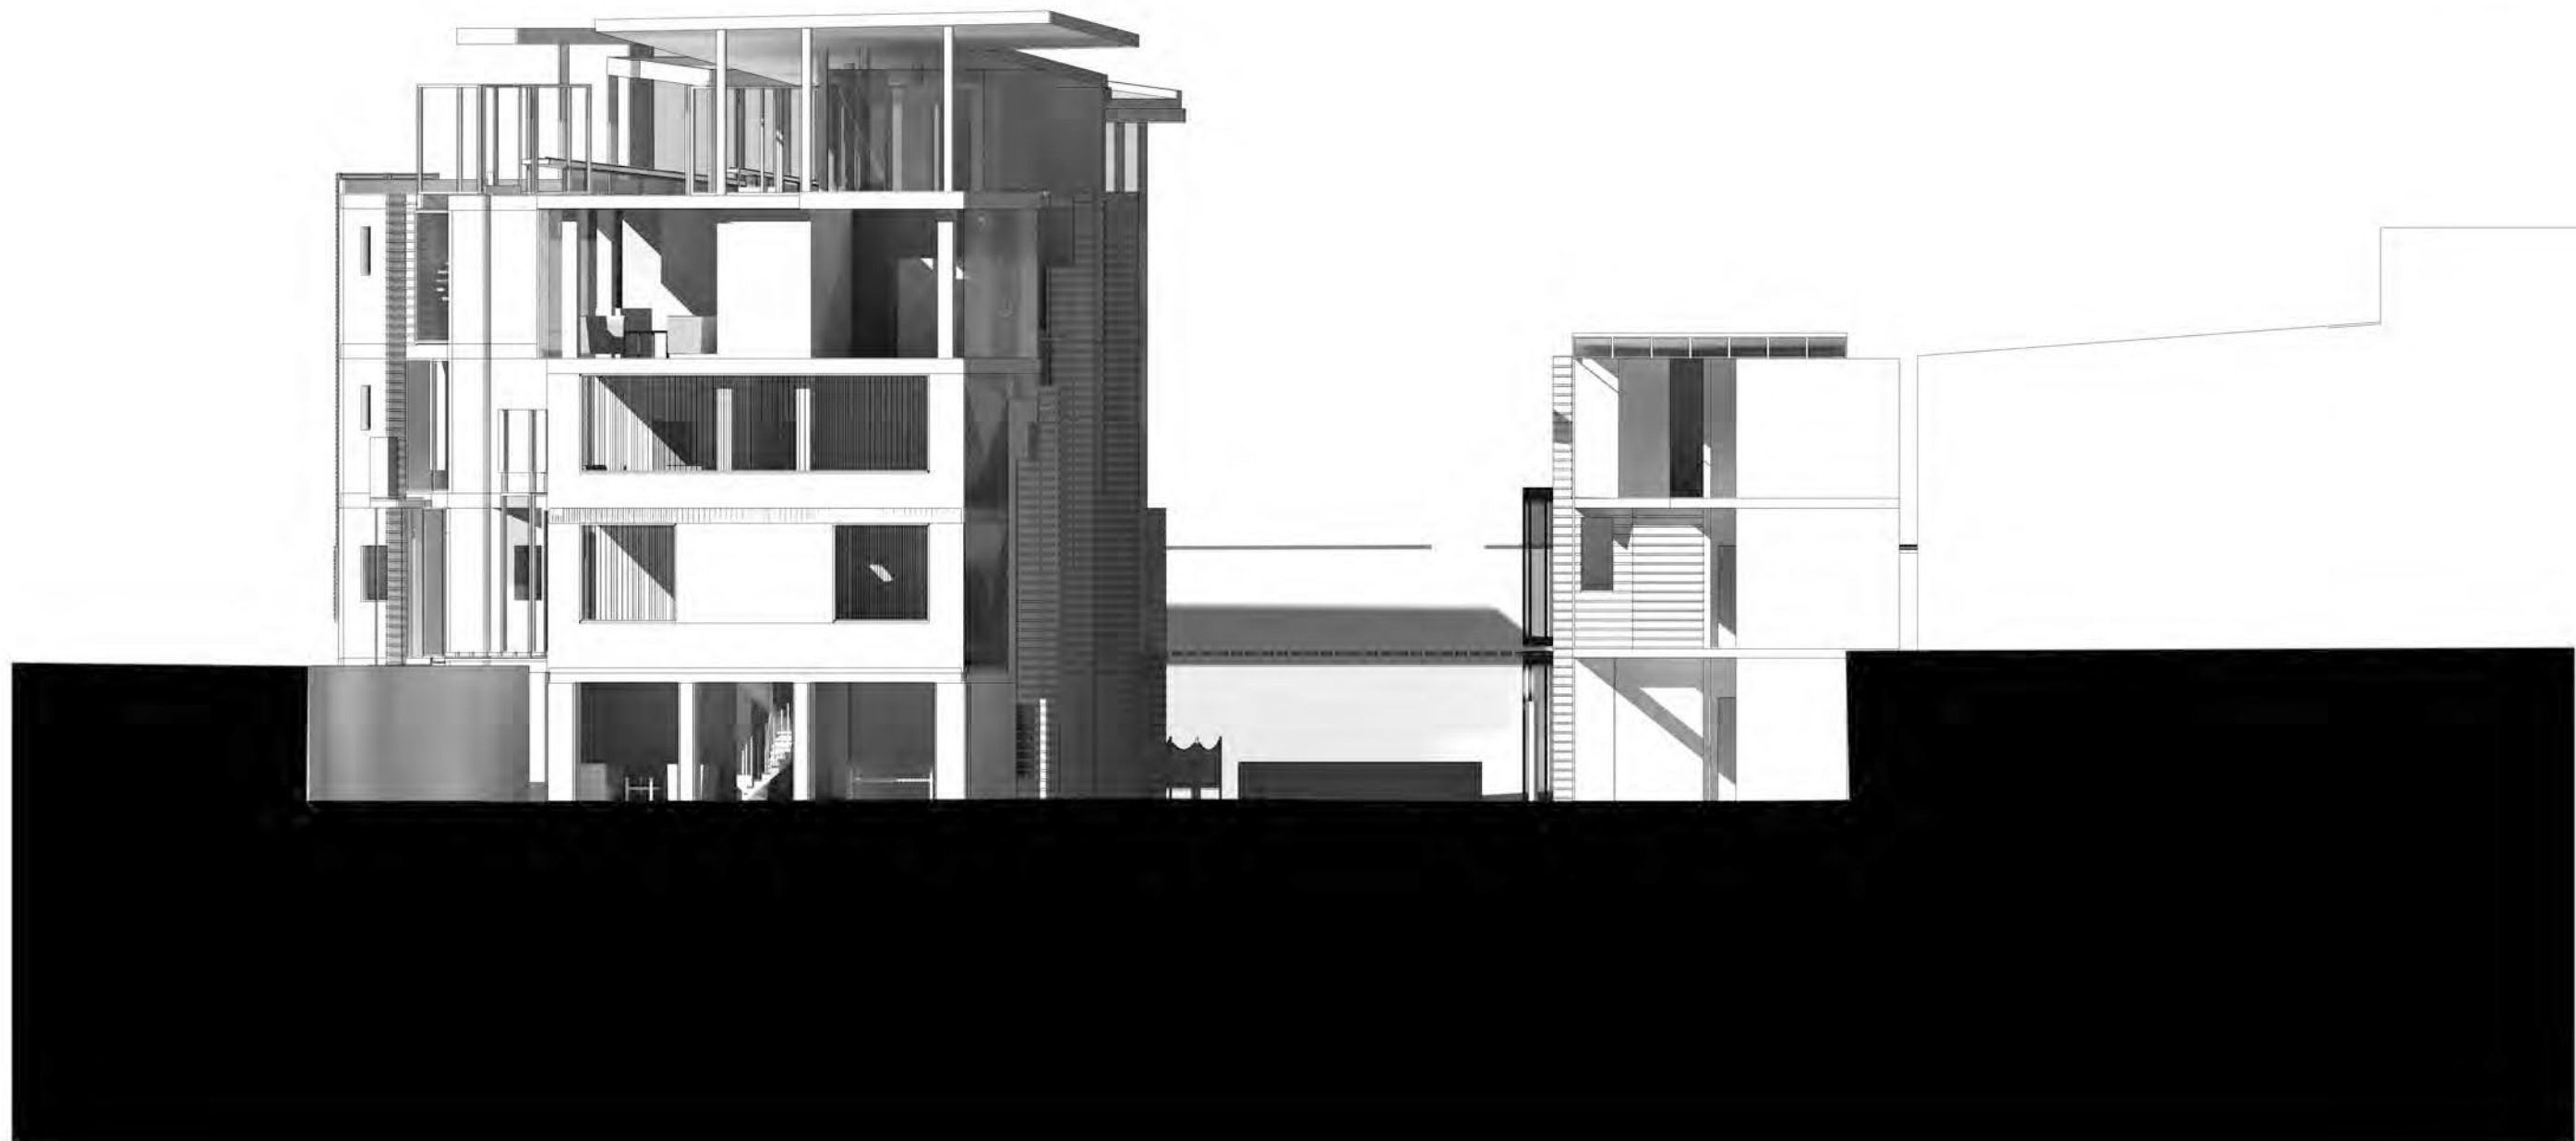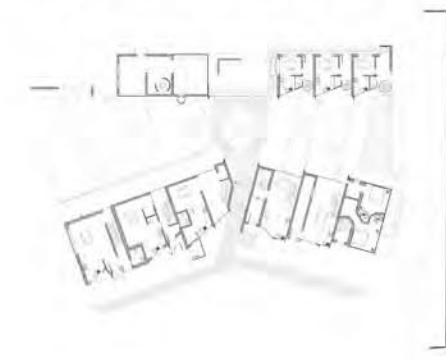


North East Elevation, 1:140
Towards the Sea
T+7.V3.19/28.SST

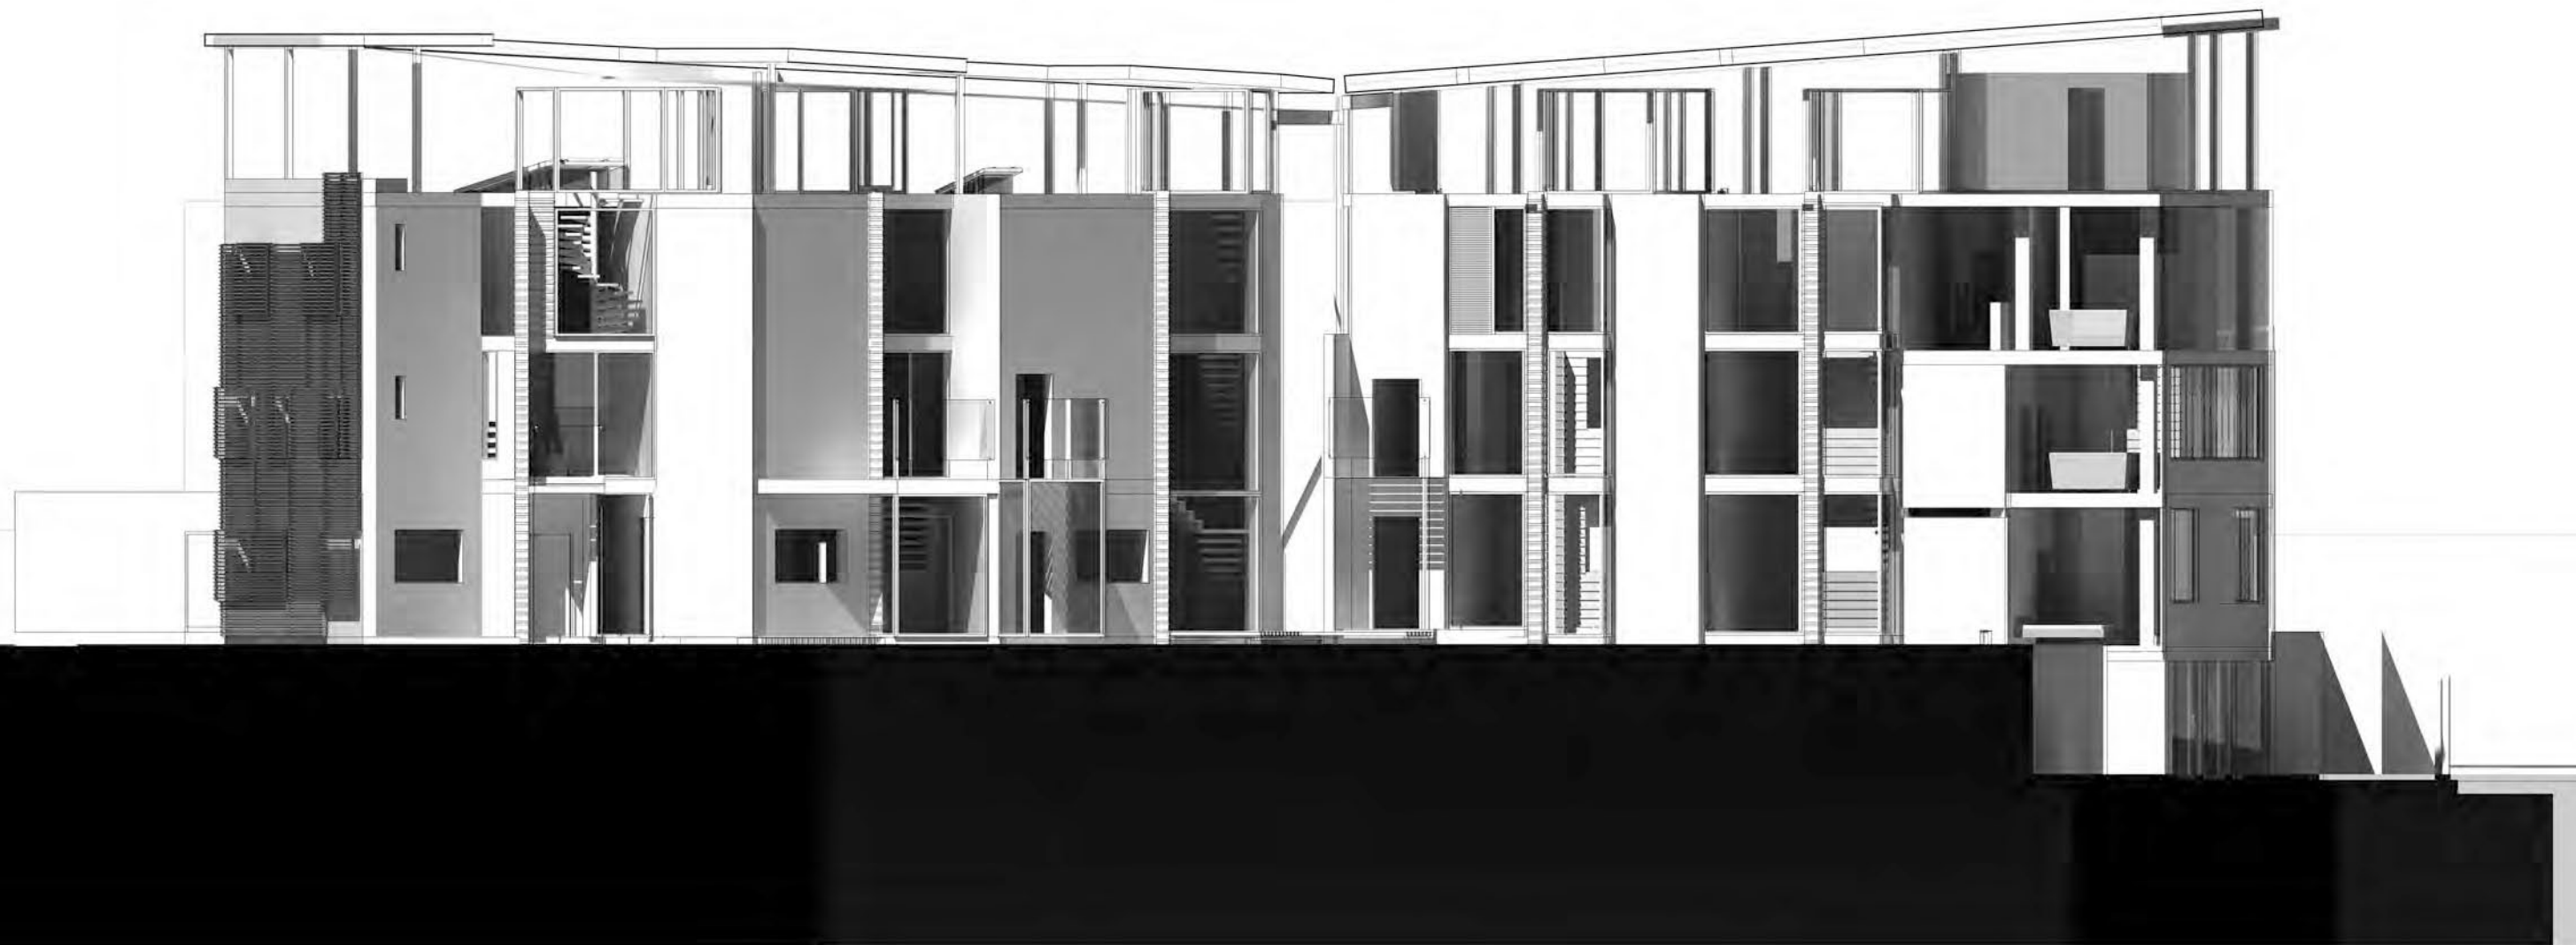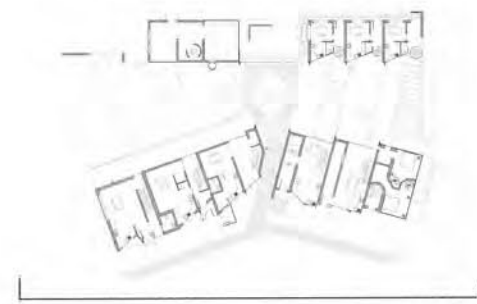


South East Elevation, 1:140
Towards the Burn
T+T.V3.20/28.SST

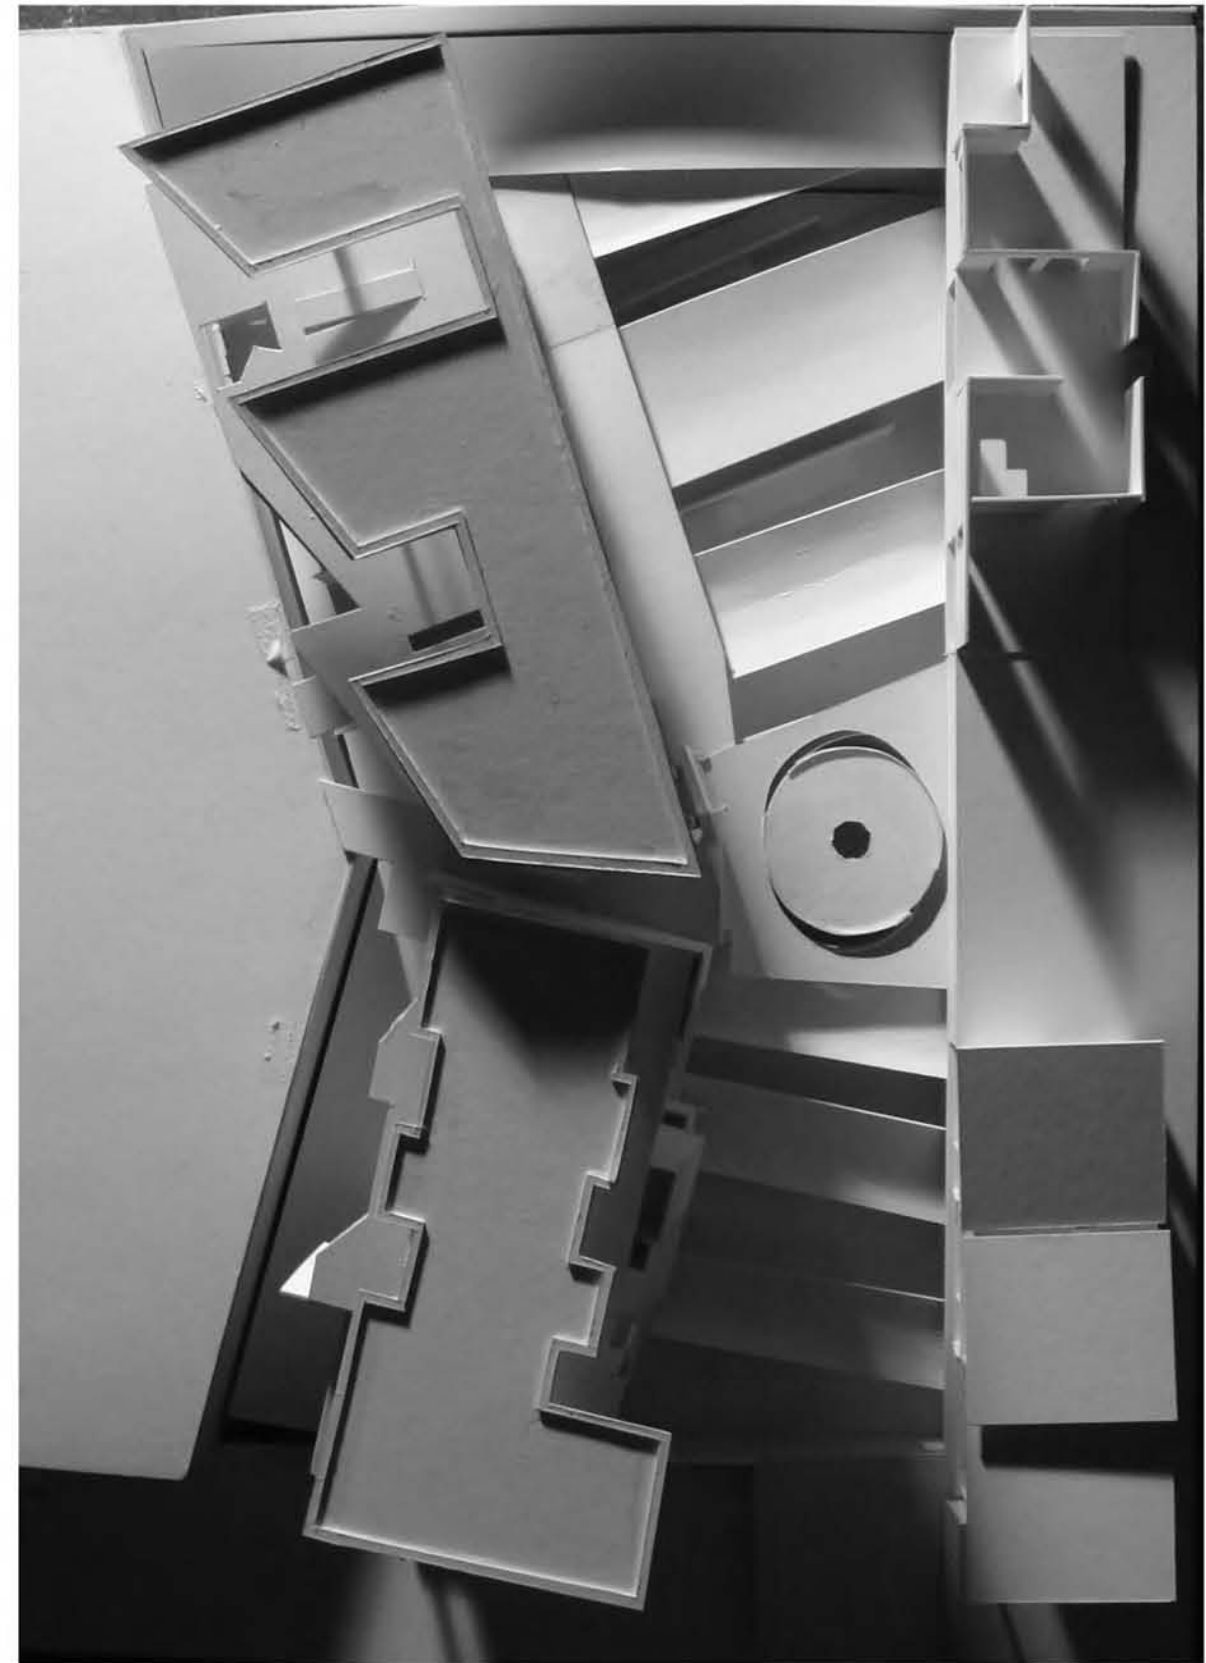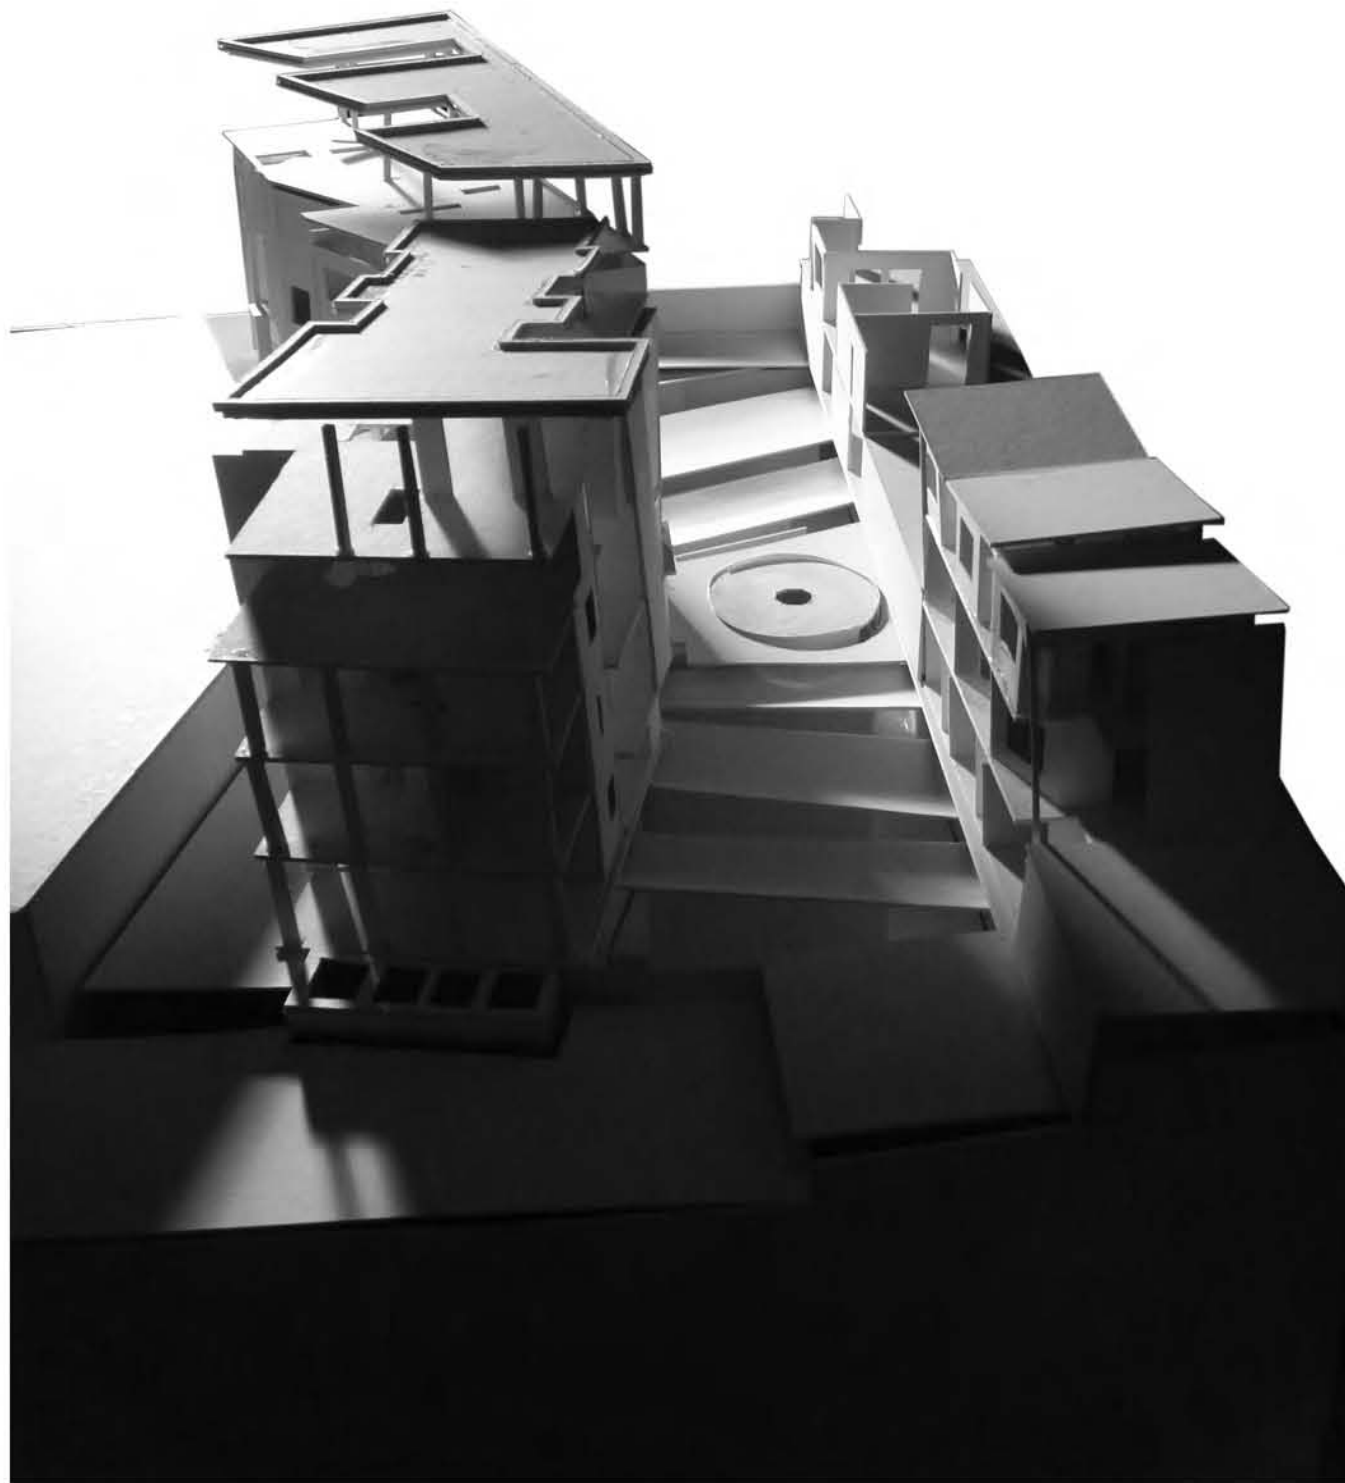

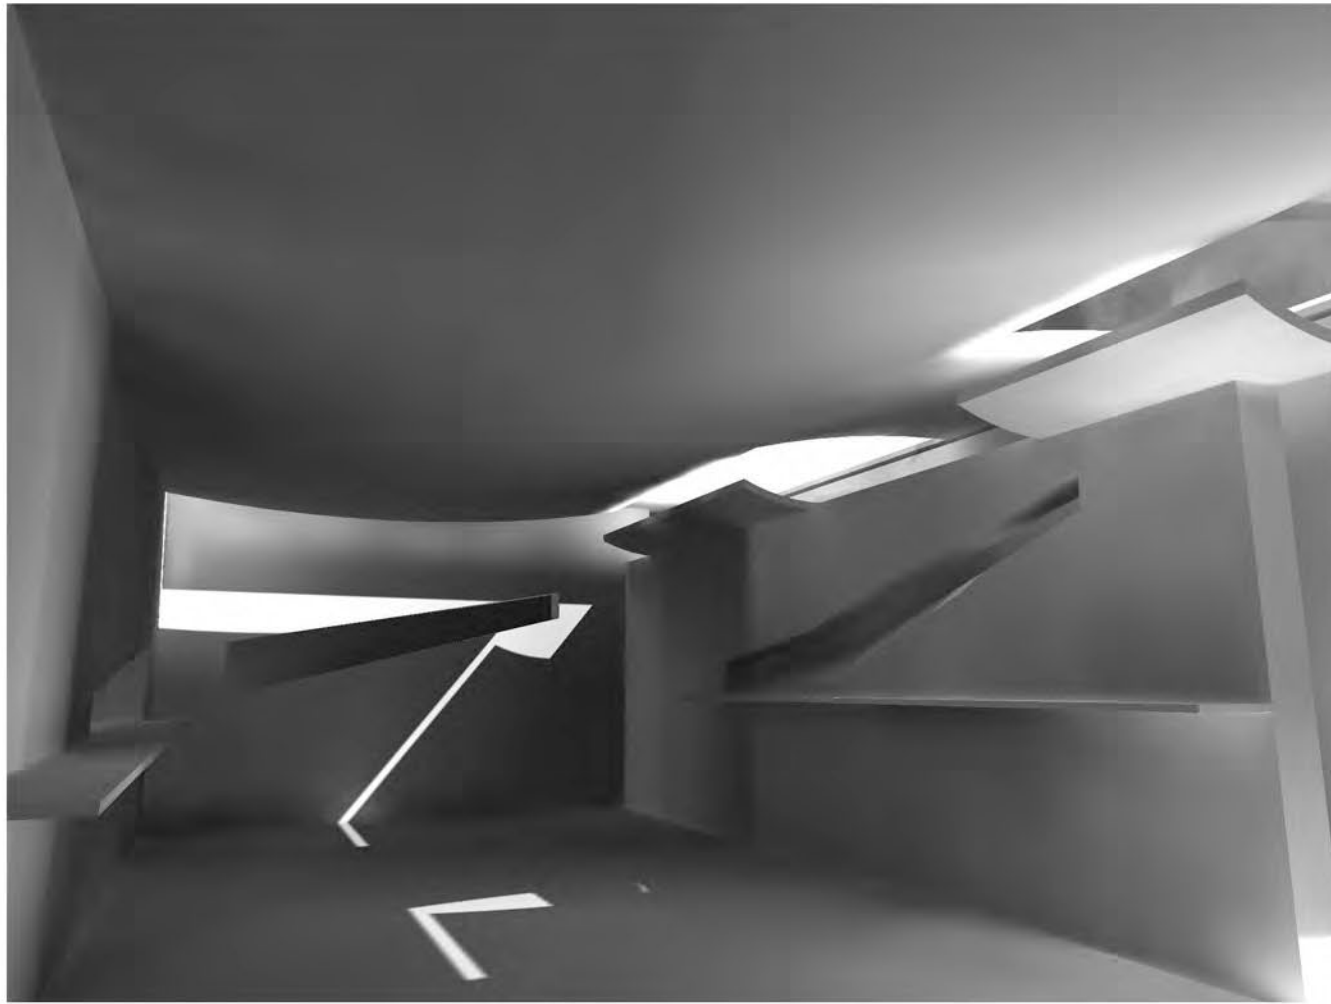


a.

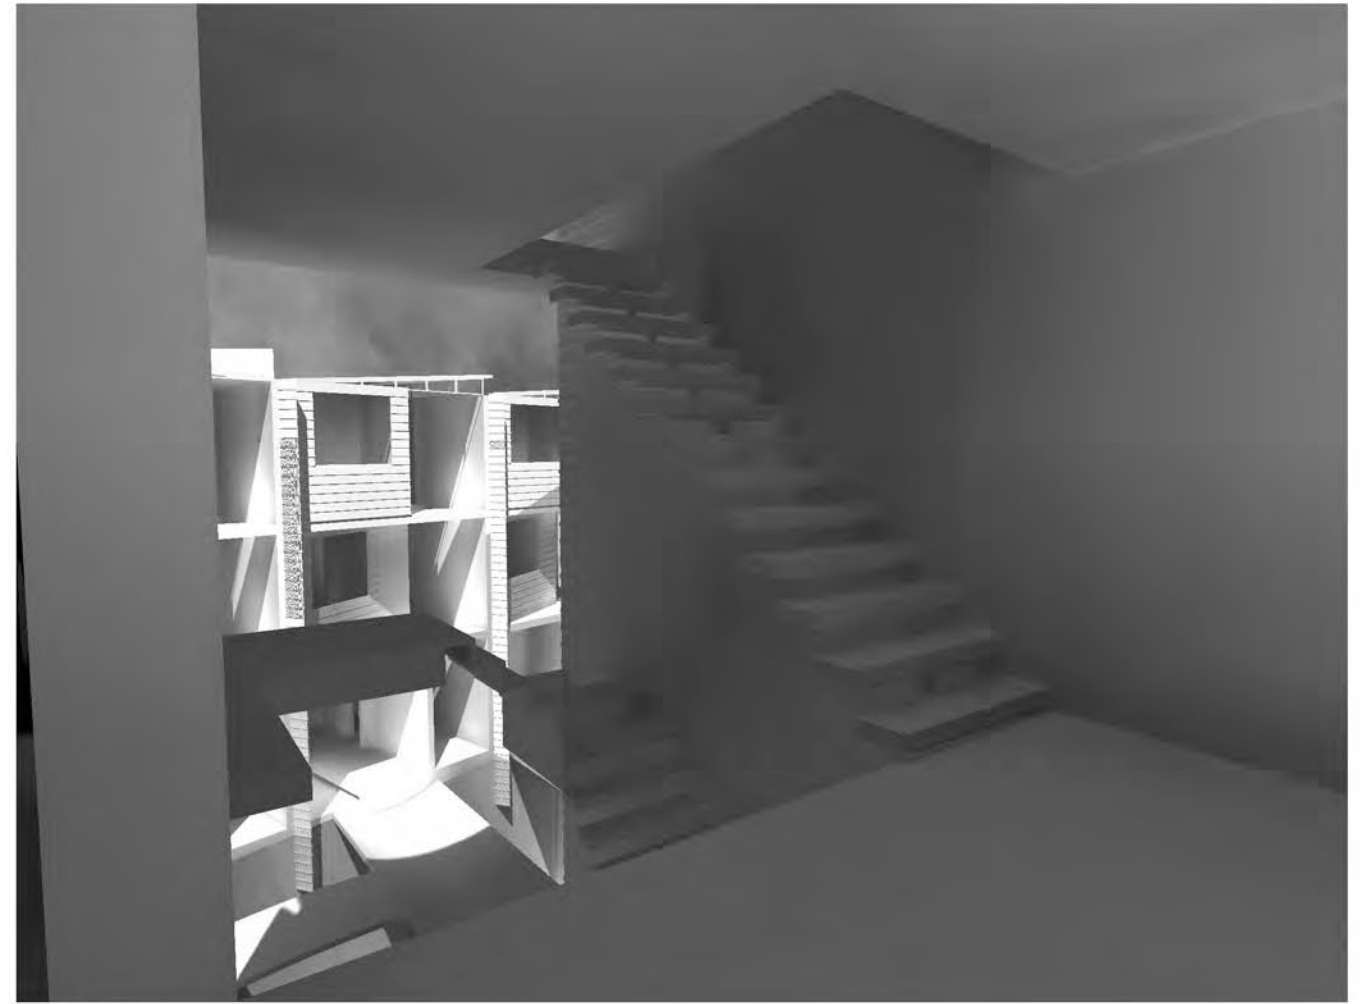


b.

a. The museum roof,
turbulent spaces

b. Fluid circulation space
inside town house

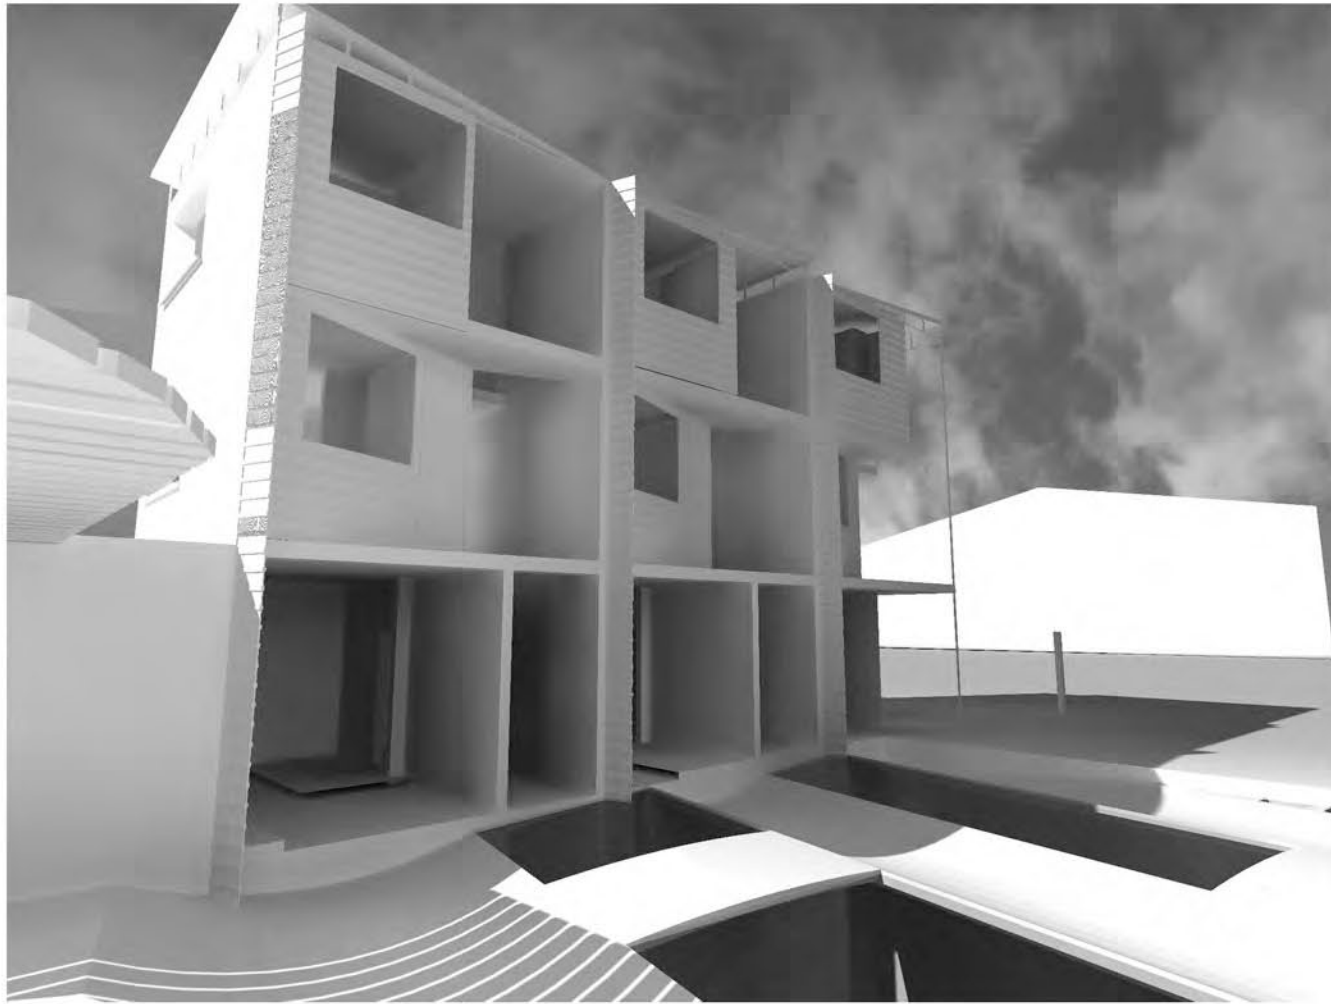

a.

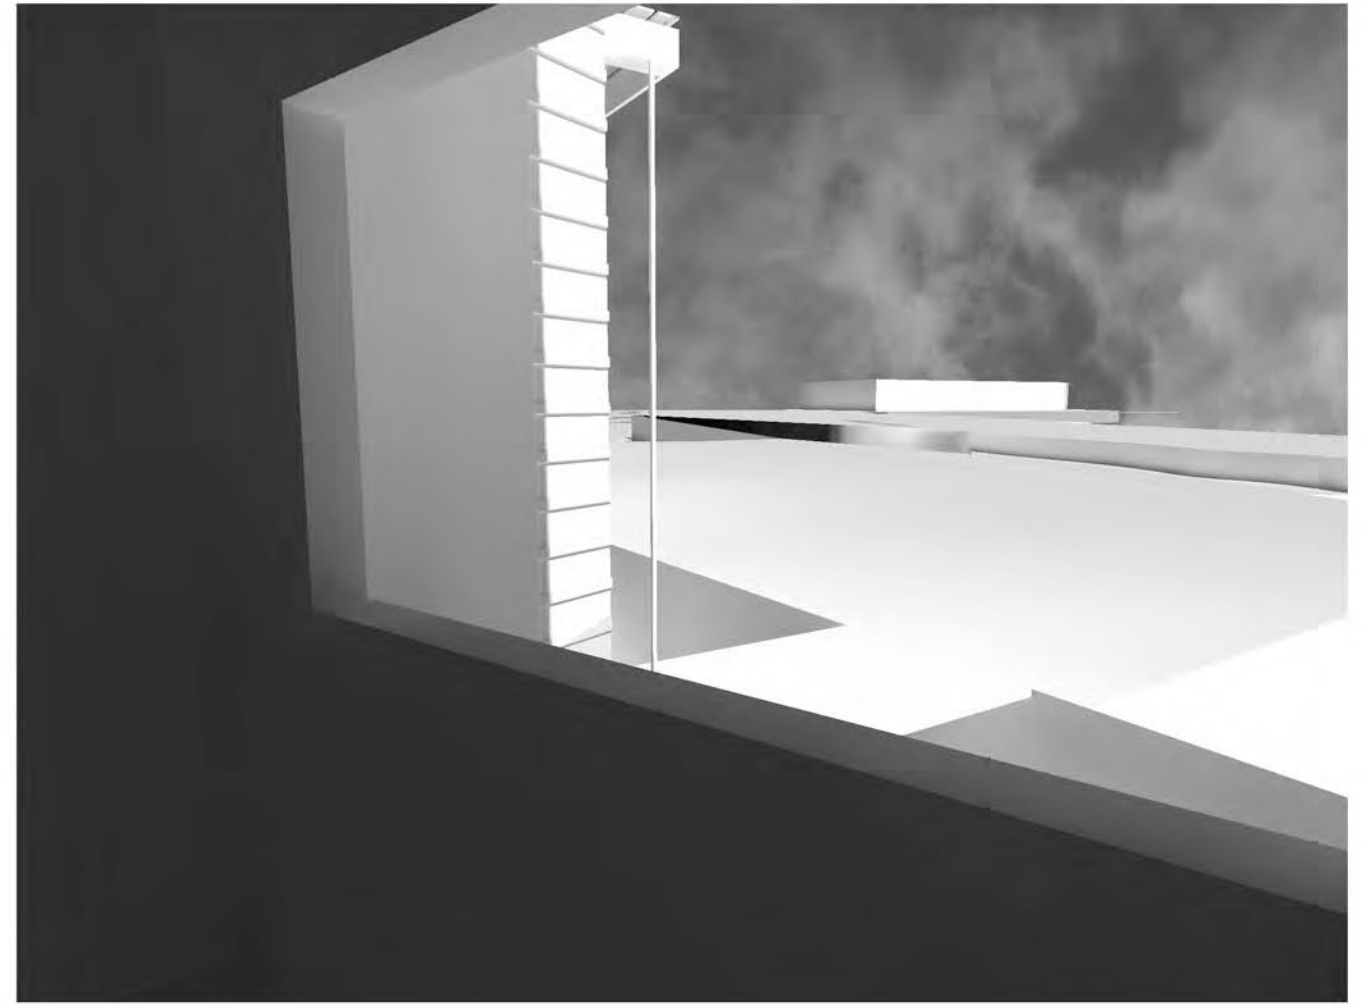

b.

a. Copper strips embellish water discharge and affect position of water use areas.

b. Angled windows in kitchen space allow for view towards the sea

